


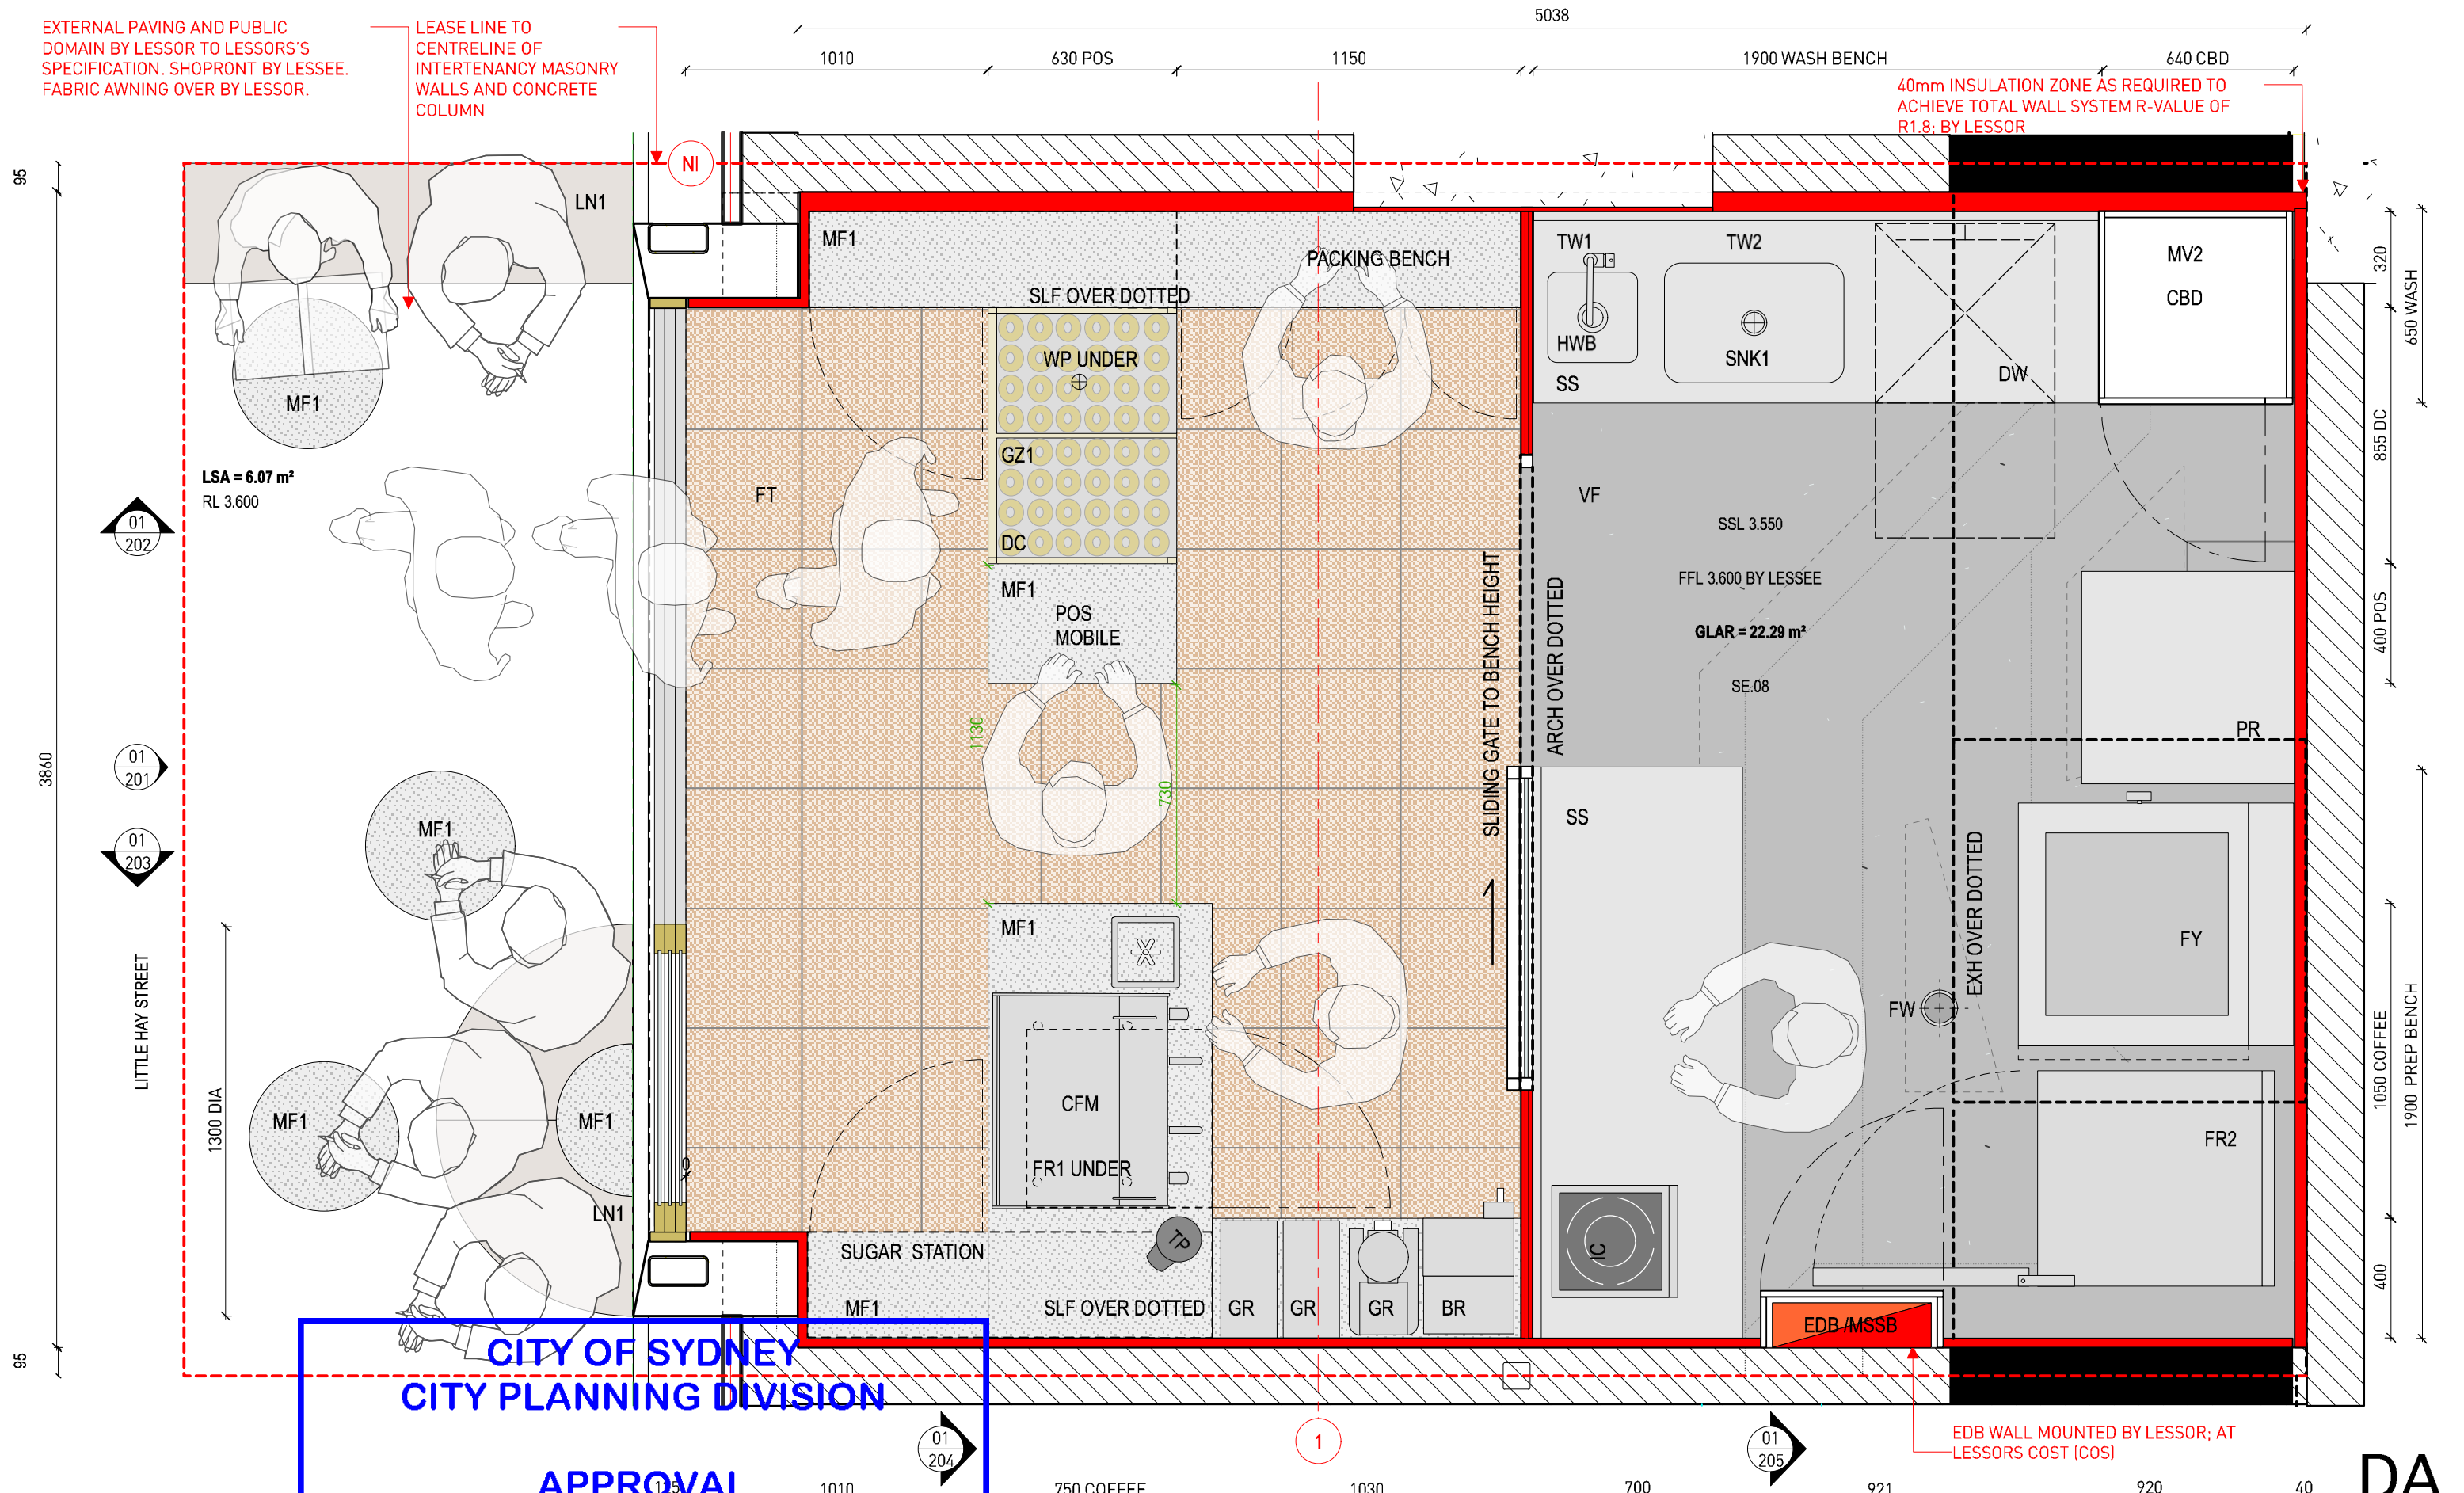

NOTES
All work is to comply with the Building Code of Australia, SAA Codes and relevant bi-laws and local council requirements. The Contractor / Manufacturer shall check and verify all dimensions, RL groundlines and construction methods prior to commencement of any work on site.
All measurements are in millimetres and are to be verified on site prior to commencement of any work.
Use figured dimensions only.
All drawings are to be read in conjunction with the Specification and Schedules prepared by SMITH AND CARMODY.
Do not scale drawings.
All wall dimensions are to structure.
All structural work to Engineer's detail drawings.
If discrepancy exists notify designer prior to fabrication.

LEGEND

D/2019/85
11/3/19

These plans should be read in conjunction with the decision notice

SMITH AND CARMODY
Building 6 1-7 Unwins Bridge Road ST PETERS
NSW 2044 info@smithandcarmody.com.au
0415 091 561

REV	DATE	DESCRIPTION

PROJECT
SHORTSTOP
**SHOP NO.08 LITTLE HAY ST,
DARLING SQUARE, DARLING RISE**

CLIENT

DRAWING TITLE
PROPOSED PLAN 1:20

PROJECT NO.	SCALE@A3 1:20	DRAWING NO.
DRAWN CK	CHECKED CK	101
DATE NOV 2018	REVISION	

DA

CITY OF SYDNEY
CITY PLANNING DIVISION

APPROVAL

D/2019/85
11/3/19

These plans should be read in
conjunction with the decision notice

U/S OF TRANSOM STEEL
RL: 6.600

BLADE SIGN CENTRED
OVER LEADING DOOR LEAF


FIXED GLASS TRANSOM

RL: 5.800

3 X SLIDING DOORS TO
SHOPFRONT TO BE
STACKED TO LEFT

GROUND LEVEL
FFL: 3.600

NI

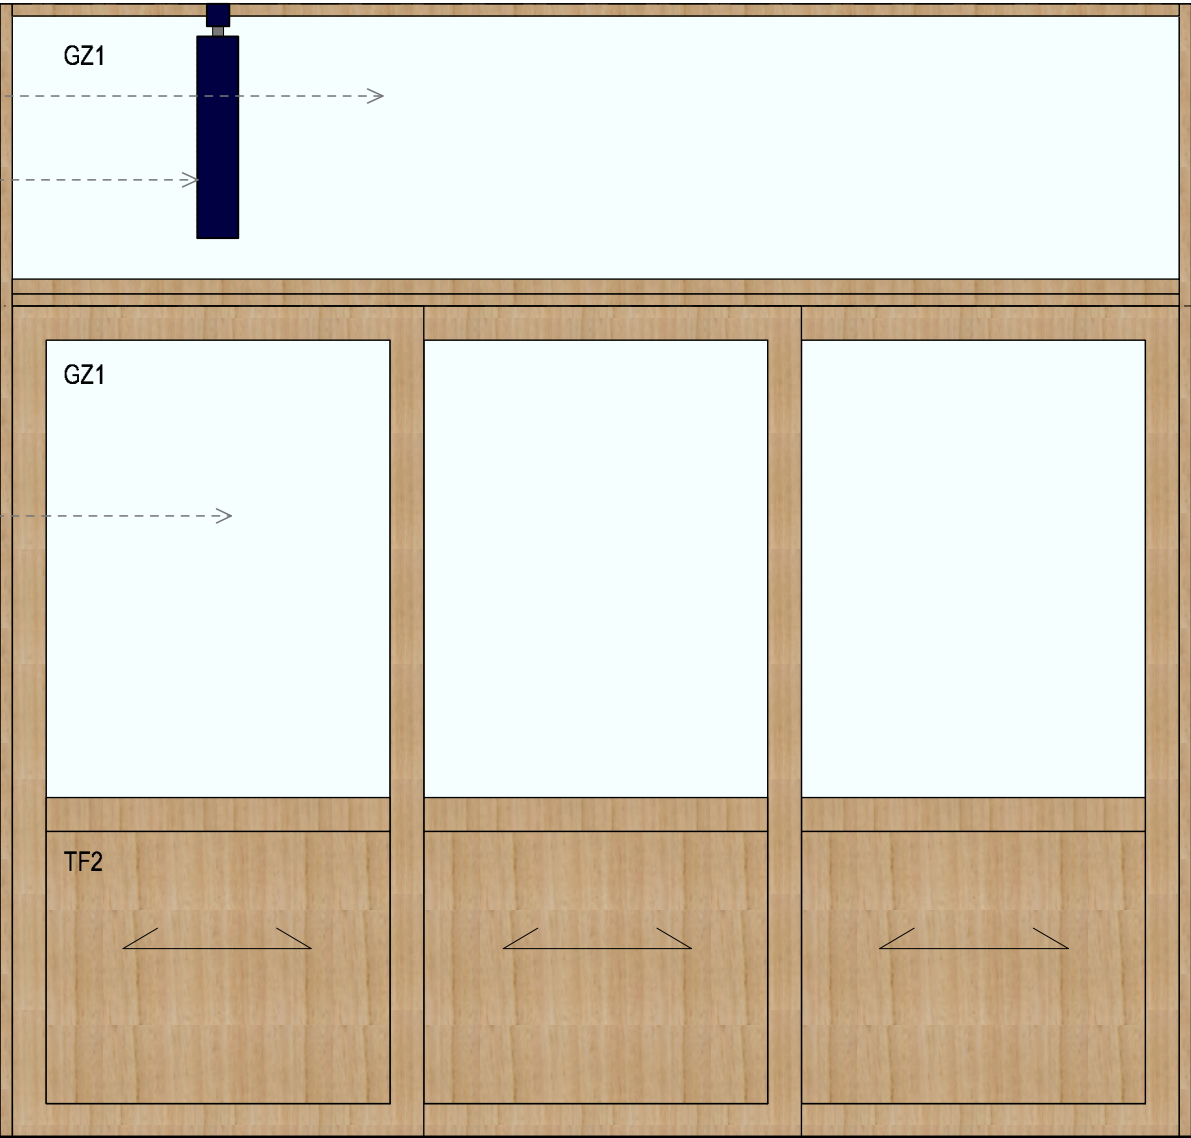

DA

NOTES All work is to comply with the Building Code of Australia, SAA Codes and relevant bi-laws and local council requirements. The Contractor / Manufacturer shall check and verify all dimensions, RL, groundlines and construction methods prior to commencement of any work on site. All measurements are in millimetres and are to be verified on site prior to commencement of any work. Use figured dimensions only. All drawings are to be read in conjunction with the Specification and Schedules prepared by SMITH AND CARMODY. Do not scale drawings. All wall dimensions are to structure. All structural work to Engineer's detail drawings. If discrepancy exists notify designer prior to fabrication.	LEGEND	SMITH AND CARMODY Building 6 1-7 Unwins Bridge Road ST PETERS NSW 2044 info@smithandcarmody.com.au 0415 091 561	REV	DATE	DESCRIPTION	PROJECT SHORTSTOP	DRAWING TITLE PROPOSED SHOP FRONT ELEVATION		
						SHOP NO.08 LITTLE HAY ST, DARLING SQUARE, DARLING RISE	PROJECT NO.	SCALE@A3 1:20	DRAWING NO.
						CLIENT	DRAWN CK	CHECKED CK	201
							DATE AUG 2018	REVISION	

APPROVAL

D/2019/85
11/3/19

These plans should be read in
conjunction with the decision notice

U/S OF TRANSOM STEEL
RL: 6.600

BLADE SIGN WITH
PRIMARY LOGO ON NAVY
BACKGROUND

RL: 5.800

NEW SHOP FRONT BY LESSEE

LITTLE HAY STREET

GROUND LEVEL
FFL: 3.600

NOTES
All work is to comply with the Building Code of Australia, SAA
Codes and relevant bi-laws and local council requirements
The Contractor / Manufacturer shall check and verify all
dimensions, RL groundlines and construction methods prior to
commencement of any work on site.
All measurements are in millimetres and are to be verified on
site prior to commencement of any work.
Use figured dimensions only.
All drawings are to be read in conjunction with the Specification
and Schedules prepared by SMITH AND CARMODY.
Do not scale drawings.
All wall dimensions are to structure.
All structural work to Engineer's detail drawings.
If discrepancy exists notify designer prior to fabrication.

LEGEND

SMITH AND CARMODY
Building 6 1-7 Unwins Bridge Road ST PETERS
NSW 2044 info@smithandcarmody.com.au
0415 091 561

REV DATE DESCRIPTION

PROJECT
SHORTSTOP
SHOP NO.08 LITTLE HAY ST,
DARLING SQUARE, DARLING RISE

CLIENT

DRAWING TITLE
PROPOSED LONG
SECTION EAST 1:20

PROJECT NO.	SCALE@A3 1:20	DRAWING NO.
DRAWN CK	CHECKED CK	202
DATE NOV 2018	REVISION	

DA


APPROVAL

D/2019/85

11/3/19

**These plans should be read in
conjunction with the decision notice**

These plans should be read in conjunction with the decision notice

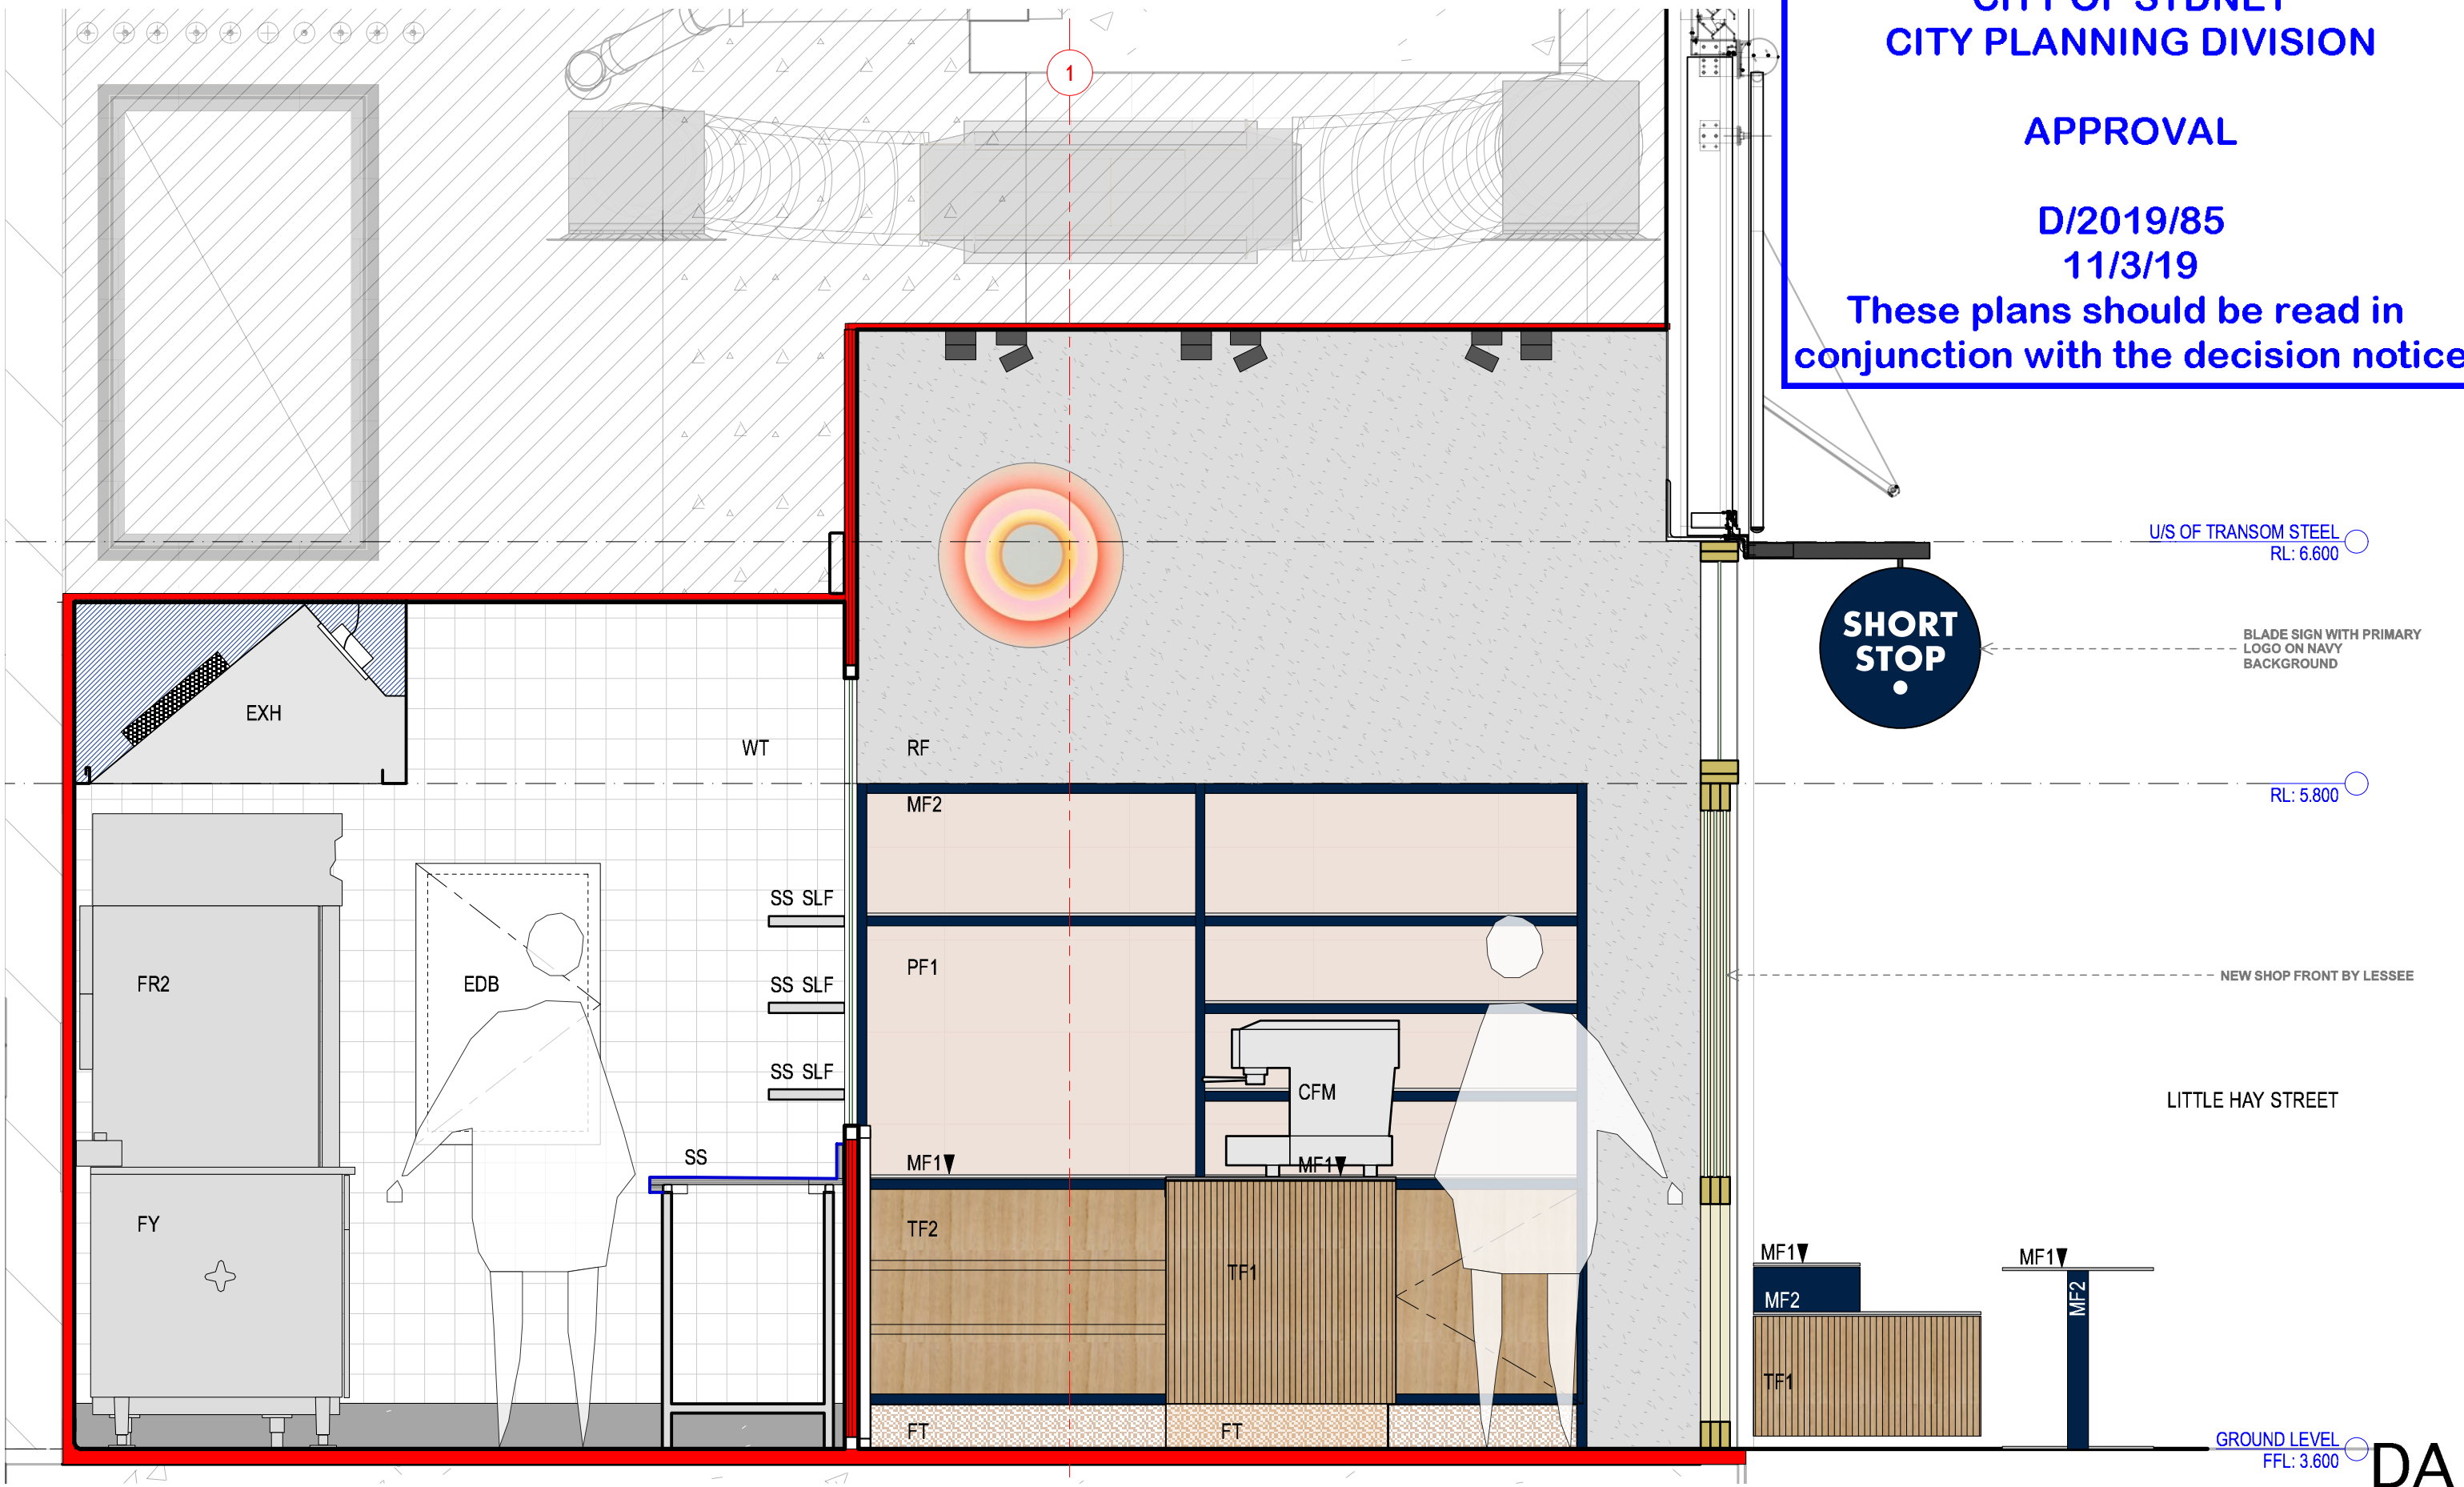

NOTES
All work is to comply with the Building Code of Australia, SAA Codes and relevant by-laws and local council requirements
The Contractor / Manufacturer shall check and verify all dimensions, RL, groundlines and construction methods prior to commencement of any work on site.
All measurements are in millimetres and are to be verified on site prior to commencement of any work.
Use figured dimensions only.
All drawings are to be read in conjunction with the Specification and Schedules prepared by SMITH AND CARMODY.
Do not scale drawings.
All wall dimensions are to structure.
All structural work to Engineer's detail drawings.
If discrepancy exists notify designer prior to fabrication.

LEGEND

SMITH AND CARMODY
Building 6 1-7 Unwins Bridge Road ST PETERS
NSW 2044 info@smithandcarmody.com.au
0415 091 561

REV	DATE	DESCRIPTION

PROJECT
SHORTSTOP

SHOP NO.08 LITTLE HAY ST,
DARLING SQUARE, DARLING RISE

CLIENT

DRAWING TITLE		
PROPOSED LONG SECTION WEST 1:20		
PROJECT NO.	SCALE@A3 1:20	DRAWING NO.
DRAWN CK	CHECKED CK	203
DATE NOV 2018	REVISION	

DA

CITY OF SYDNEY
CITY PLANNING DIVISION

APPROVAL


D/2019/85
11/3/19

These plans should be read in
conjunction with the decision notice

U/S OF TRANSOM STEEL
RL: 6.600

RL: 5.800

GROUND LEVEL
FFL: 3.600

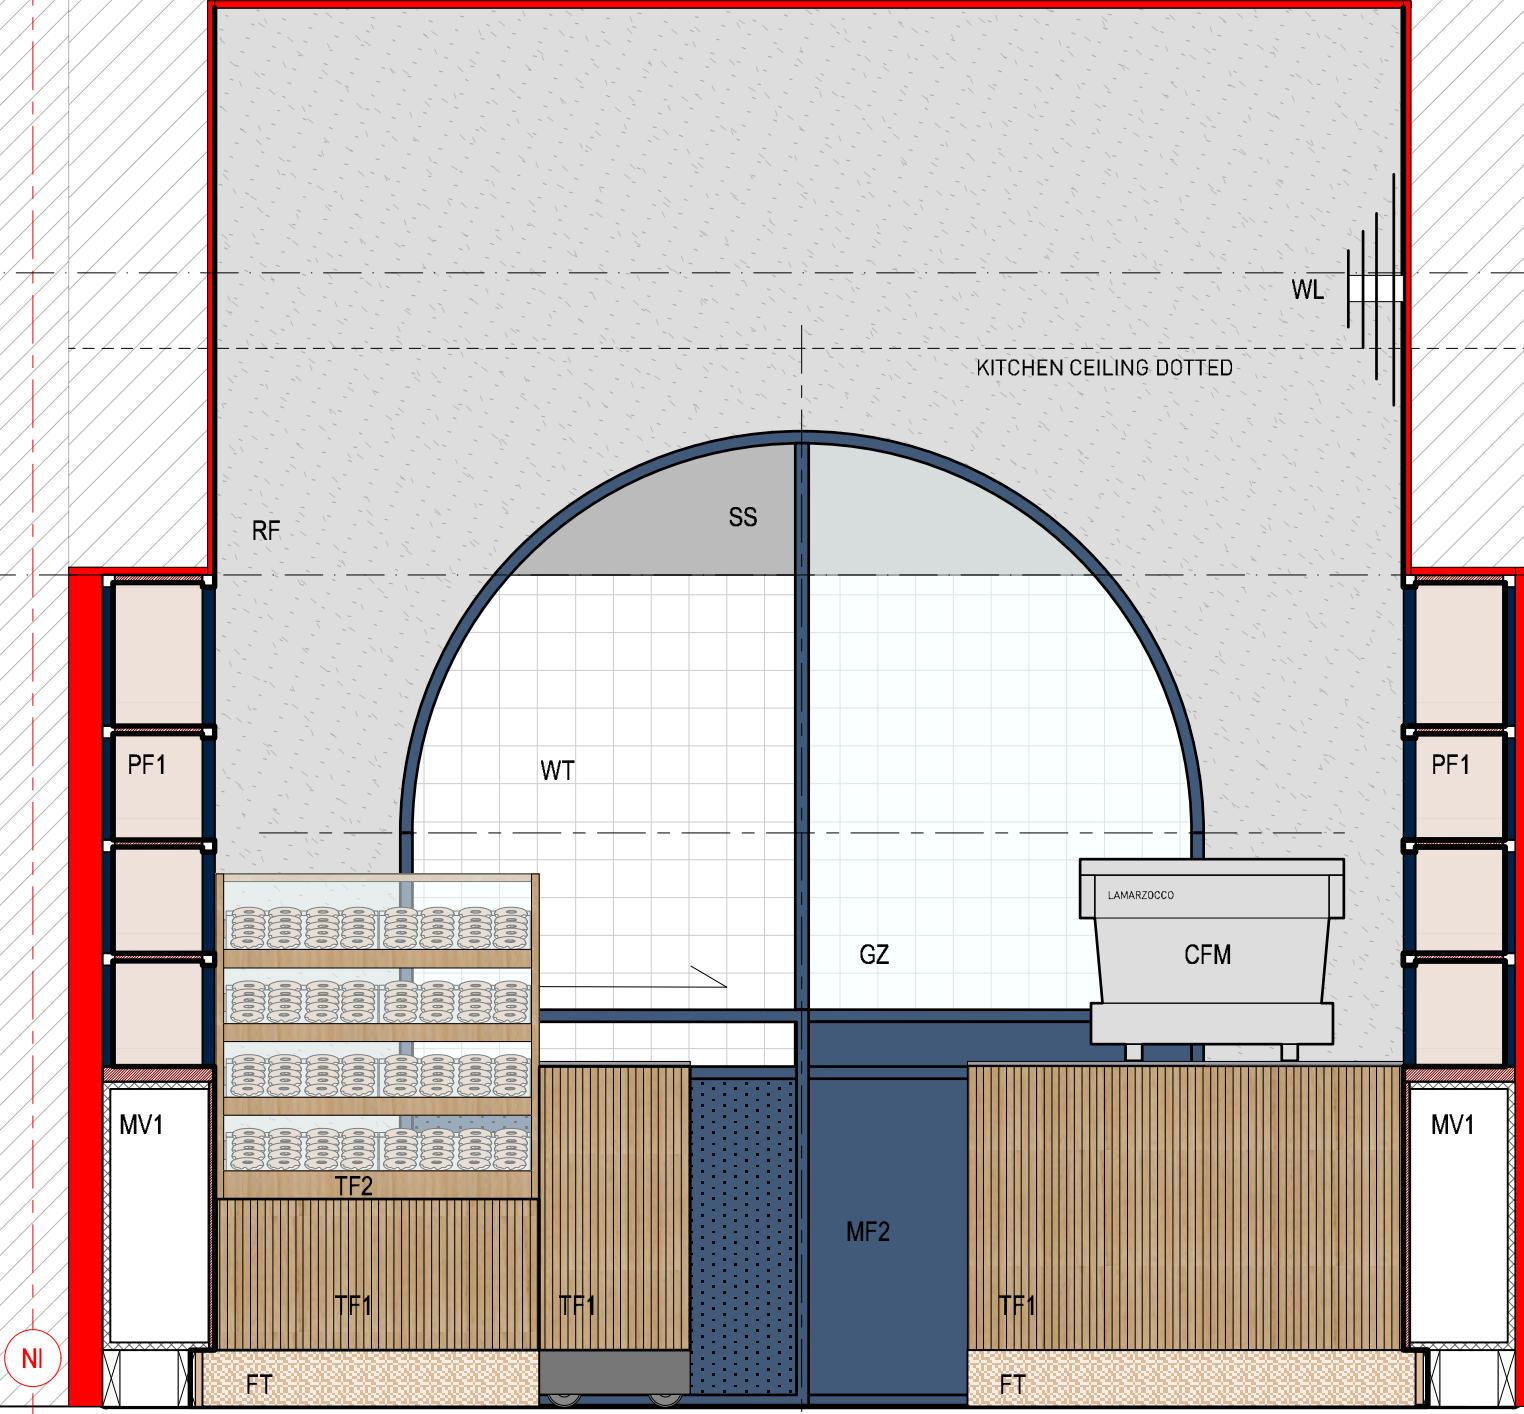

DA

NOTES
All work is to comply with the Building Code of Australia, SAA Codes and relevant bi-laws and local council requirements. The Contractor / Manufacturer shall check and verify all dimensions, RL groundlines and construction methods prior to commencement of any work on site. All measurements are in millimetres and are to be verified on site prior to commencement of any work. Use figured dimensions only. All drawings are to be read in conjunction with the Specification and Schedules prepared by SMITH AND CARMODY. Do not scale drawings. All wall dimensions are to structure. All structural work to Engineer's detail drawings. If discrepancy exists notify designer prior to fabrication.

LEGEND

SMITH AND CARMODY
Building 6 1-7 Unwins Bridge Road ST PETERS
NSW 2044 info@smithandcarmody.com.au
0415 091 561

REV DATE DESCRIPTION

PROJECT
SHORTSTOP
SHOP NO.08 LITTLE HAY ST,
DARLING SQUARE, DARLING RISE

CLIENT

DRAWING TITLE
**PROPOSED SECTION
FOH 1:20**

PROJECT NO.	SCALE@A3 1:20	DRAWING NO.
DRAWN CK	CHECKED CK	204
DATE AUG 2018	REVISION	

CITY OF SYDNEY
CITY PLANNING DIVISION

APPROVAL


D/2019/85
11/3/19

These plans should be read in
conjunction with the decision notice

U/S OF TRANSOM STEEL
RL: 6.600

RL: 5.800

GROUND LEVEL
FFL: 3.600

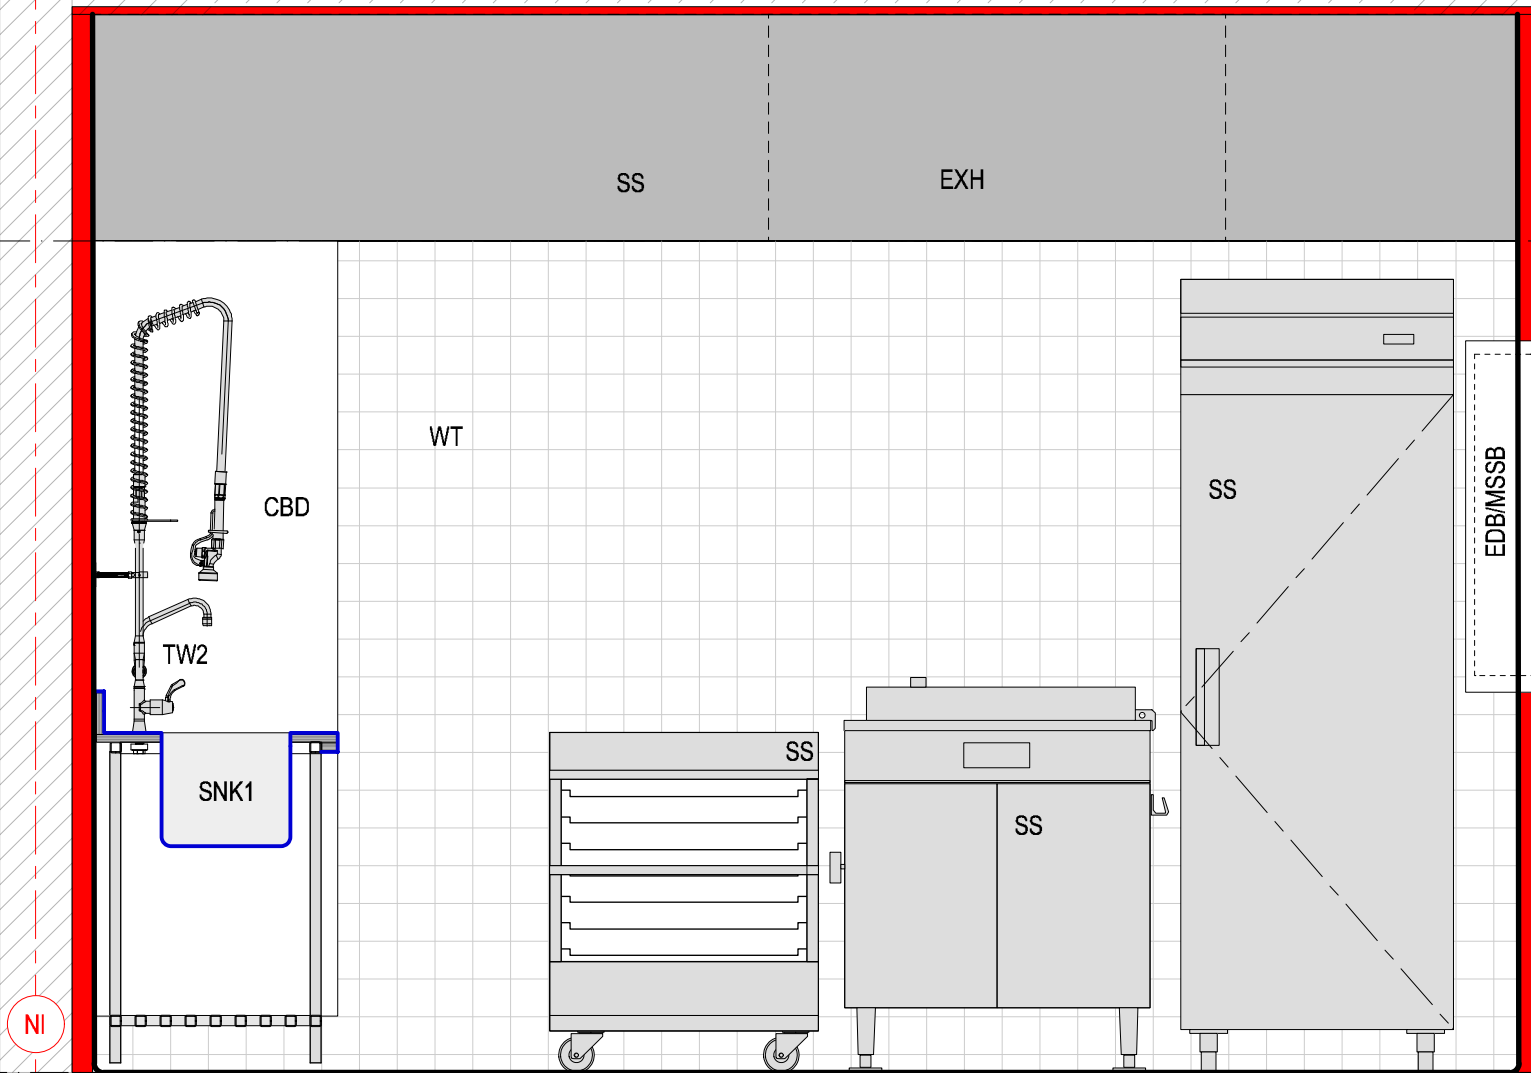

DA

NOTES
All work is to comply with the Building Code of Australia, SAA Codes and relevant bi-laws and local council requirements.
The Contractor / Manufacturer shall check and verify all dimensions, RL, groundlines and construction methods prior to commencement of any work on site.
All measurements are in millimetres and are to be verified on site prior to commencement of any work.
Use figured dimensions only.
All drawings are to be read in conjunction with the Specification and Schedules prepared by SMITH AND CARMODY.
Do not scale drawings.
All wall dimensions are to structure.
All structural work to Engineer's detail drawings.
If discrepancy exists notify designer prior to fabrication.

LEGEND

SMITH AND CARMODY
Building 6 1-7 Unwins Bridge Road ST PETERS
NSW 2044 info@smithandcarmody.com.au
0415 091 561

REV DATE DESCRIPTION

PROJECT
SHORTSTOP

SHOP NO.08 LITTLE HAY ST,
DARLING SQUARE, DARLING RISE

CLIENT

DRAWING TITLE
**PROPOSED SECTION
KITCHEN 1:20**

PROJECT NO.	SCALE@A3 1:20	DRAWING NO.
DRAWN CK	CHECKED CK	205
DATE AUG 2018	REVISION	