


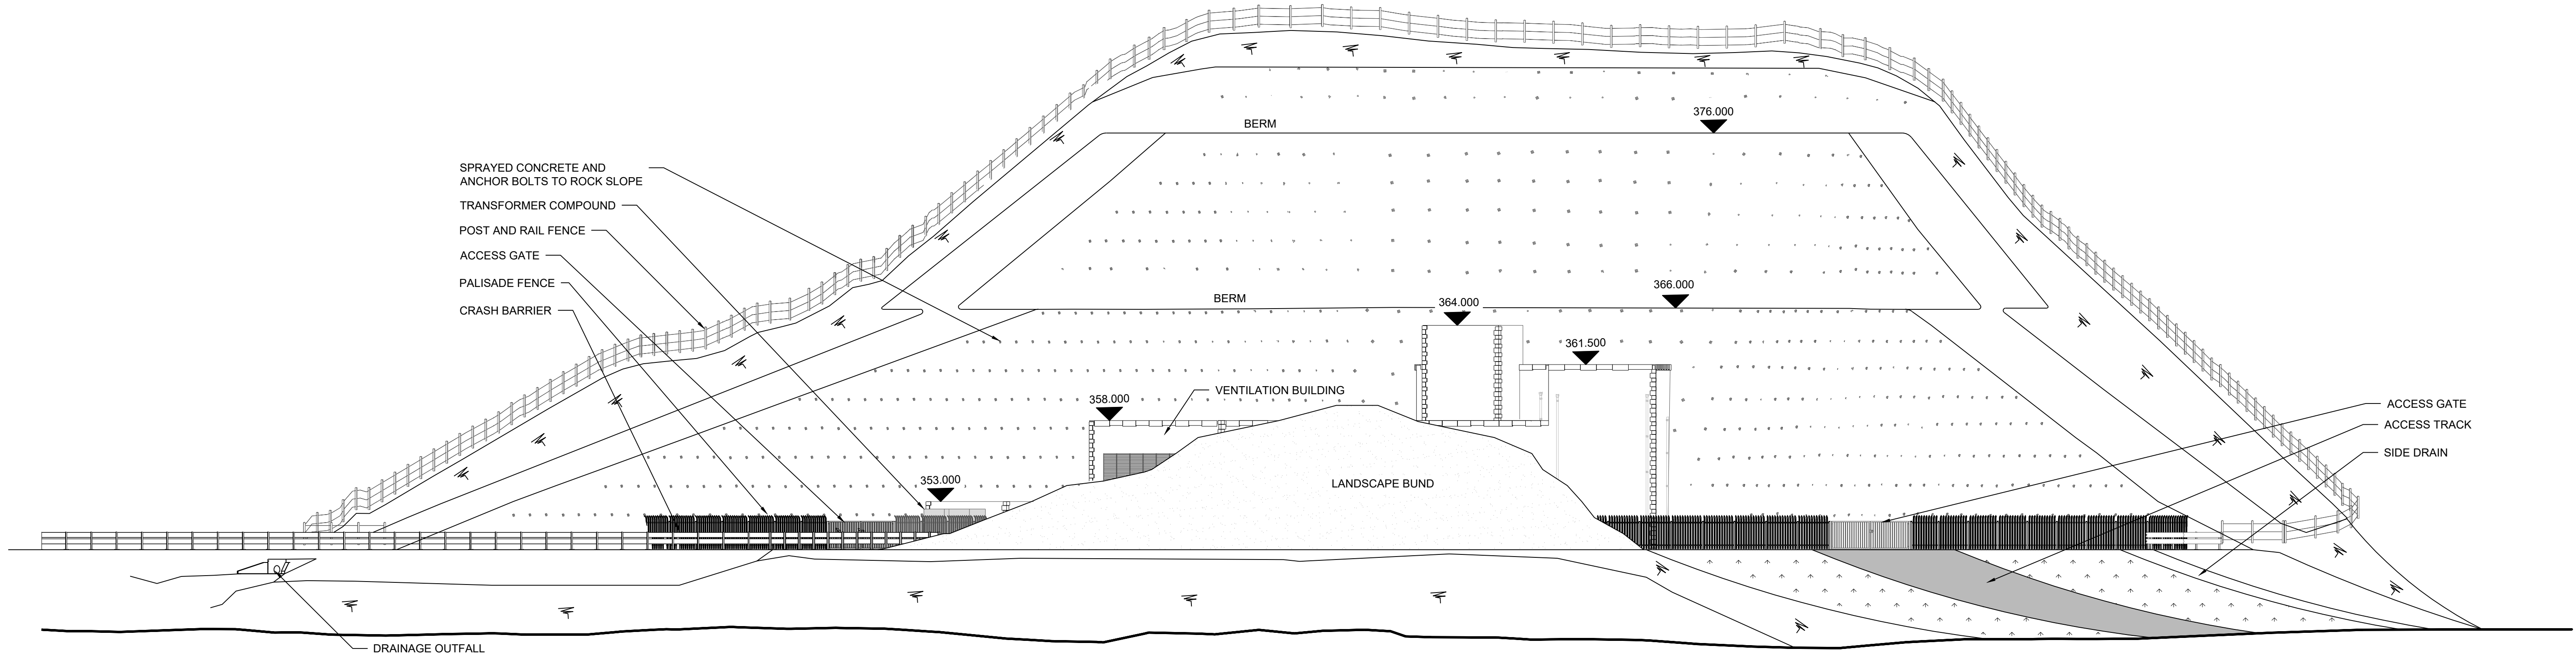

VIEW 'B'
(SCALE 1:200)
(41524309/01/G/0002)



RENDER -01
(NOT TO SCALE)



RENDER -02
(NOT TO SCALE)


NOTES

1. ALL DIMENSIONS IN MILLIMETRES AND ALL LEVELS IN METRES UNLESS SHOWN OTHERWISE.

REFERENCES:

41524309_01_G_0001	PLANNING APPLICATION MULTI-PURPOSE TUNNEL PORTAL SITE PLAN
41524309_01_G_0002	PLANNING APPLICATION MULTI-PURPOSE TUNNEL PORTAL LAYOUT PLAN
41524309_01_G_0004	PLANNING APPLICATION MULTI-PURPOSE TUNNEL PORTAL ELEVATION AND SECTIONS
41524309_01_G_0005	PLANNING APPLICATION MULTI-PURPOSE TUNNEL PORTAL ACCESS ROAD SECTION

CURRENT VERSION INFORMATION

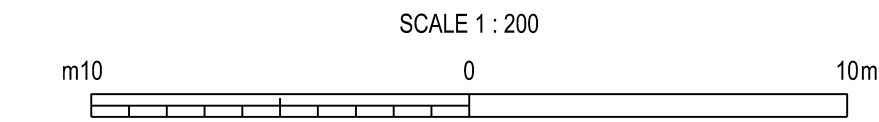

REV	DATE	REASON FOR ISSUE	BY	CHK	APP
I02	27.02.25	FOR INFORMATION	TB	JSL	MJH
R01	22.01.25	FOR REVIEW	TB	JSL	MJH



PROJECT TITLE
COIRE GLAS PUMPED STORAGE SCHEME

DRAWING TITLE
PLANNING APPLICATION
MULTI-PURPOSE TUNNEL PORTAL
ELEVATION AND RENDERS

DRAWING STATUS FOR INFORMATION	SCALE 1:200	SIZE A1
CONTRACTOR DRAWING NUMBER 41524309/01/G/0003	REVISION B	
SSE DRAWING NUMBER COIR-STA-CVL-SLY-0006-000	SHEET No 1 OF 1	REVISION I02