

GENERAL NOTES

ALL DIMENSIONS ARE IN METERS AND LONG'S M METERS
UNLESS NOTED OTHERWISE. ALL DIMENSIONS TO BE VERIFIED ON
SITE & APPROVED BY THE ENGINEER.

THIS DRAWING SHOULD BE READ IN CONJUNCTION WITH OTHER
DRAWINGS AND ALL RELEVANT SECTIONS OF
THE SPECIFICATIONS.

CONCRETE


ALL CONCRETE SHALL BE SUPPLIED TO THE 28 DAY GRADE
AT 28 DAYS. THE MINIMUM CHARACTERISTIC COMPRESSIVE STRENGTH OF 30 MM
CHARACTERISTIC TEST CUBES AT 28 DAYS EQUIVALENT TO
TESTS AT 28 DAYS CONCRETE MIX DESIGN SHALL COMPLY WITH AD
307 AS FOLLOWS.

DRAWING REFERENCE :

- FIB-BAC-SD-SPR-C-A2.1/19-1021
- FIB-BAC-SD-SPR-C-A2.1/19-1022
- FIB-BAC-SD-SPR-C-A2.1/19-1023
- FIB-BAC-SD-SPR-C-A2.1/19-1024
- FIB-BAC-SD-SPR-C-A2.1/19-1025
- FIB-BAC-SD-SPR-C-A2.1/19-1026
- FIB-BAC-SD-SPR-C-A2.1/19-1027
- FIB-BAC-SD-SPR-C-A2.1/19-1028
- FIB-BAC-SD-SPR-C-A2.1/19-1029
- FIB-BAC-SD-SPR-C-A2.1/19-1030
- FIB-BAC-SD-SPR-C-A2.1/19-1031
- FIB-BAC-SD-SPR-C-A2.1/19-1032
- FIB-BAC-SD-SPR-C-A2.1/19-1033
- FIB-BAC-SD-SPR-C-A2.1/19-1034
- FIB-BAC-SD-SPR-C-A2.1/19-1035
- FIB-BAC-SD-SPR-C-A2.1/19-1036
- FIB-BAC-SD-SPR-C-A2.1/19-1037
- FIB-BAC-SD-SPR-C-A2.1/19-1038
- FIB-BAC-SD-SPR-C-A2.1/19-1039
- FIB-BAC-SD-SPR-C-A2.1/19-1040
- FIB-BAC-SD-SPR-C-A2.1/19-1041
- FIB-BAC-SD-SPR-C-A2.1/19-1042
- FIB-BAC-SD-SPR-C-A2.1/19-1043
- FIB-BAC-SD-SPR-C-A2.1/19-1044
- FIB-BAC-SD-SPR-C-A2.1/19-1045
- FIB-BAC-SD-SPR-C-A2.1/19-1046
- FIB-BAC-SD-SPR-C-A2.1/19-1047
- FIB-BAC-SD-SPR-C-A2.1/19-1048
- FIB-BAC-SD-SPR-C-A2.1/19-1049
- FIB-BAC-SD-SPR-C-A2.1/19-1050
- FIB-BAC-SD-SPR-C-A2.1/19-1051
- FIB-BAC-SD-SPR-C-A2.1/19-1052
- FIB-BAC-SD-SPR-C-A2.1/19-1053
- FIB-BAC-SD-SPR-C-A2.1/19-1054
- FIB-BAC-SD-SPR-C-A2.1/19-1055
- FIB-BAC-SD-SPR-C-A2.1/19-1056
- FIB-BAC-SD-SPR-C-A2.1/19-1057
- FIB-BAC-SD-SPR-C-A2.1/19-1058
- FIB-BAC-SD-SPR-C-A2.1/19-1059
- FIB-BAC-SD-SPR-C-A2.1/19-1060
- FIB-BAC-SD-SPR-C-A2.1/19-1061
- FIB-BAC-SD-SPR-C-A2.1/19-1062

LEGEND :


- PRECAST WALL PANELS
- BLOCK WALL
- STRUCTURAL CONCRETE
- NOT PRECAST
- PRECAST WALL PANEL LAYOUT
- TO BE DETAILED

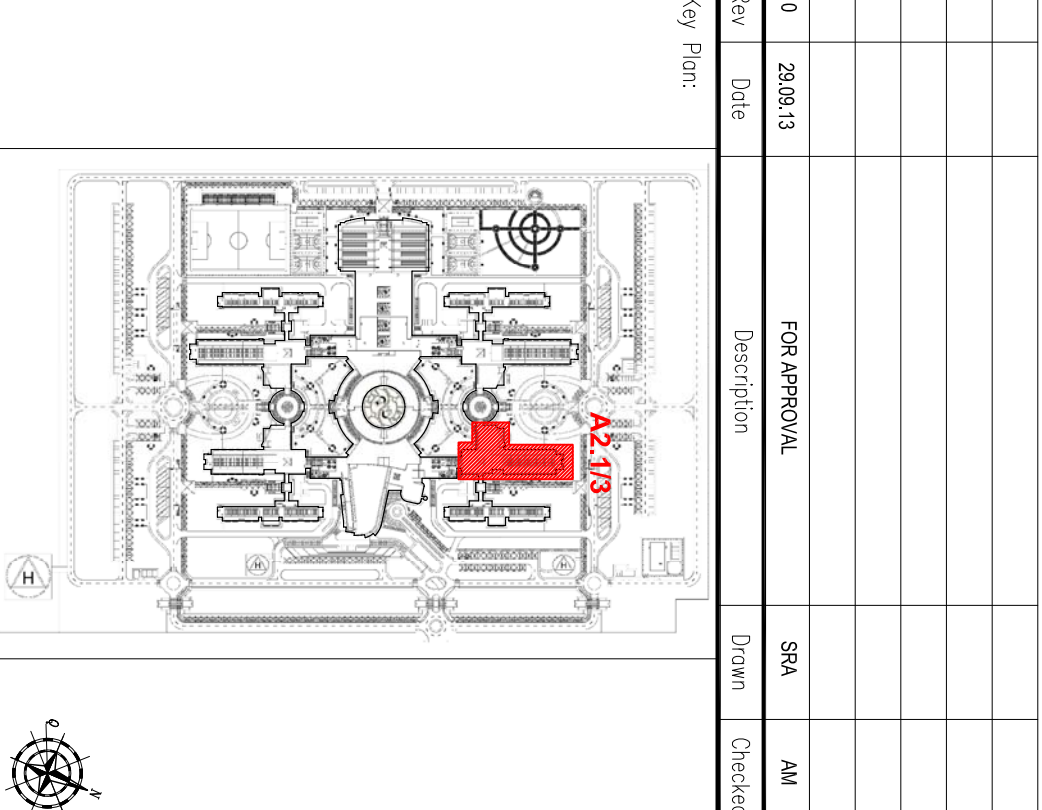

BAYYUNAH ACADEMIC COMPLEX
ZAYED CITY - WEST REGION, UAE
SECTOR M205, PLOT NO. P1



SYRCOSULT
CONSULTING ENGINEERS
P.O. BOX 230, JABAL DHANU, U.A.E.
TEL: 971 2 651 7718, FAX: 971 2 651 7780

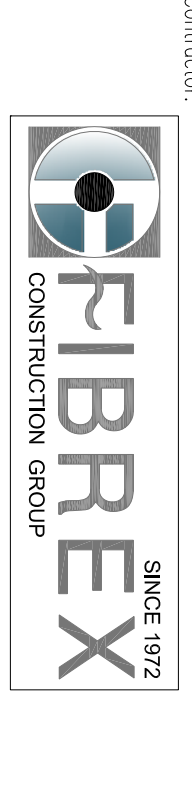


PRECAST
ZONE A2


TYPICAL DETAILS
PRECAST WALL PANEL
ZONE A2.1/3

SCALE	REVISION	DATE
1:5	1	15/03/2021
1:5	2	15/03/2021
TYPICAL DETAIL-A

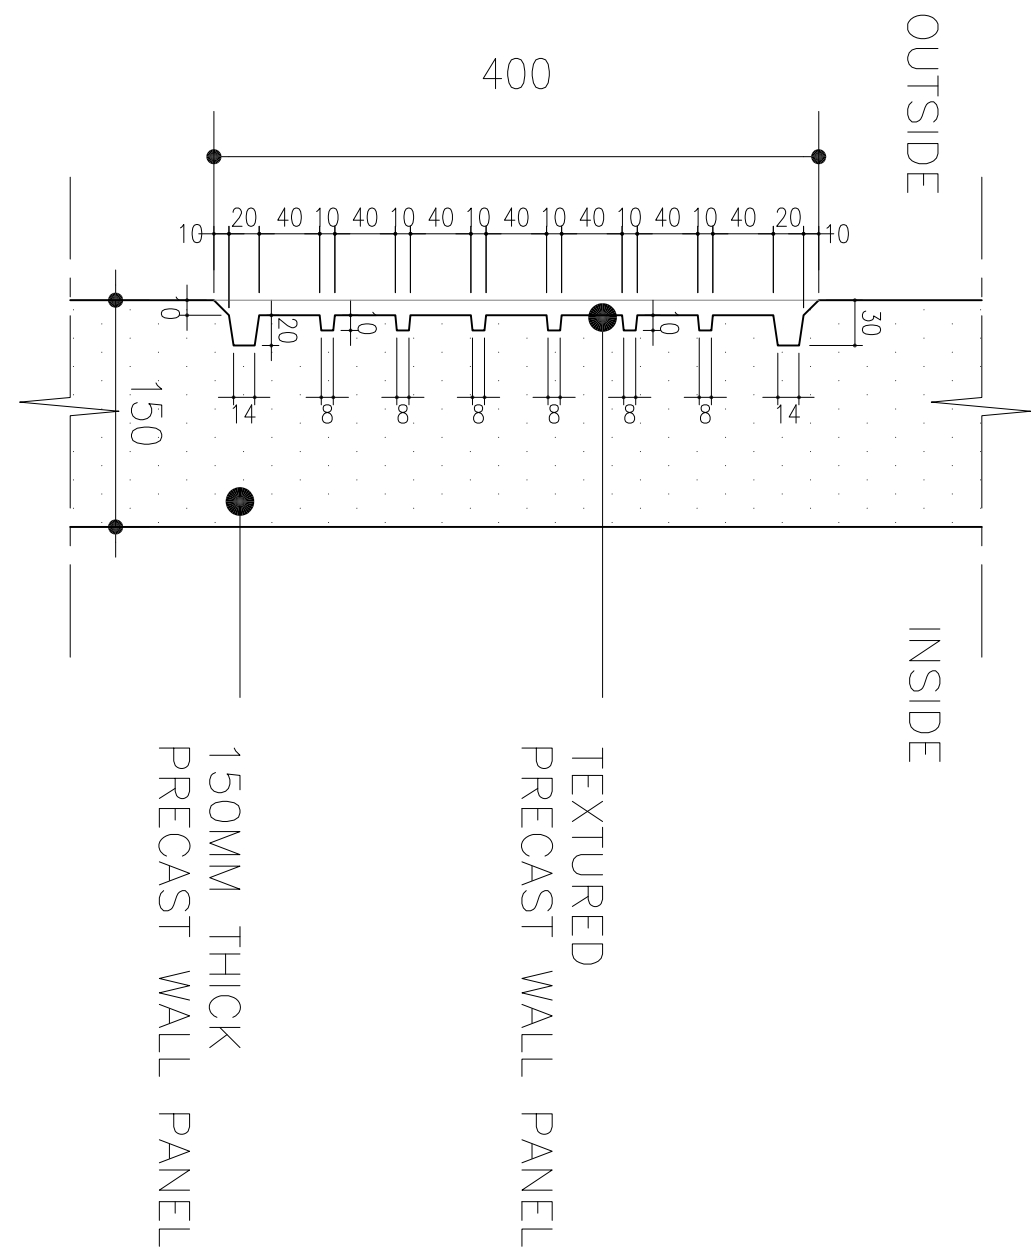


TYPICAL DETAIL-B

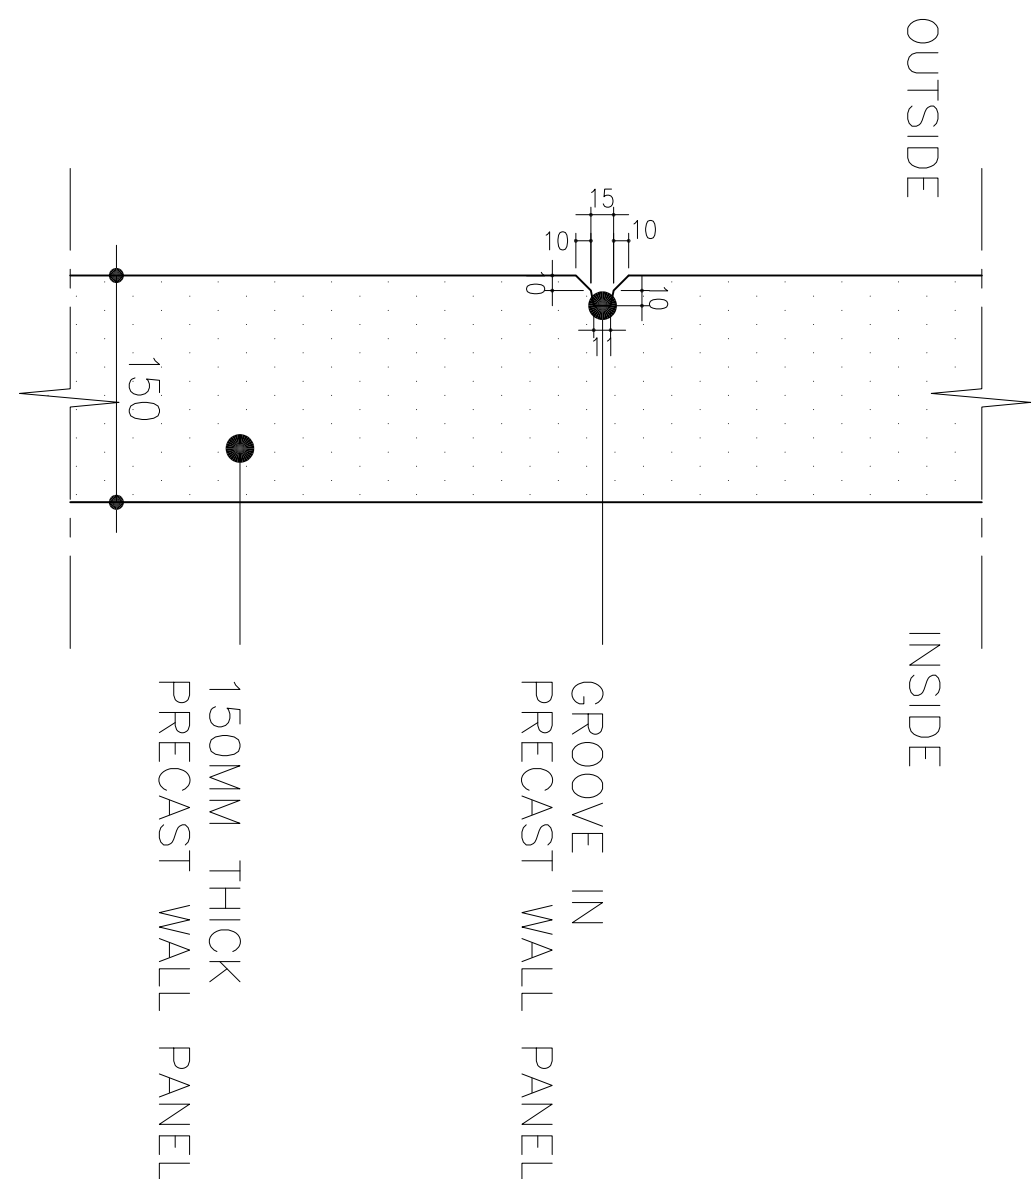


TYPICAL DETAIL-B
PRECAST TO PRECAST

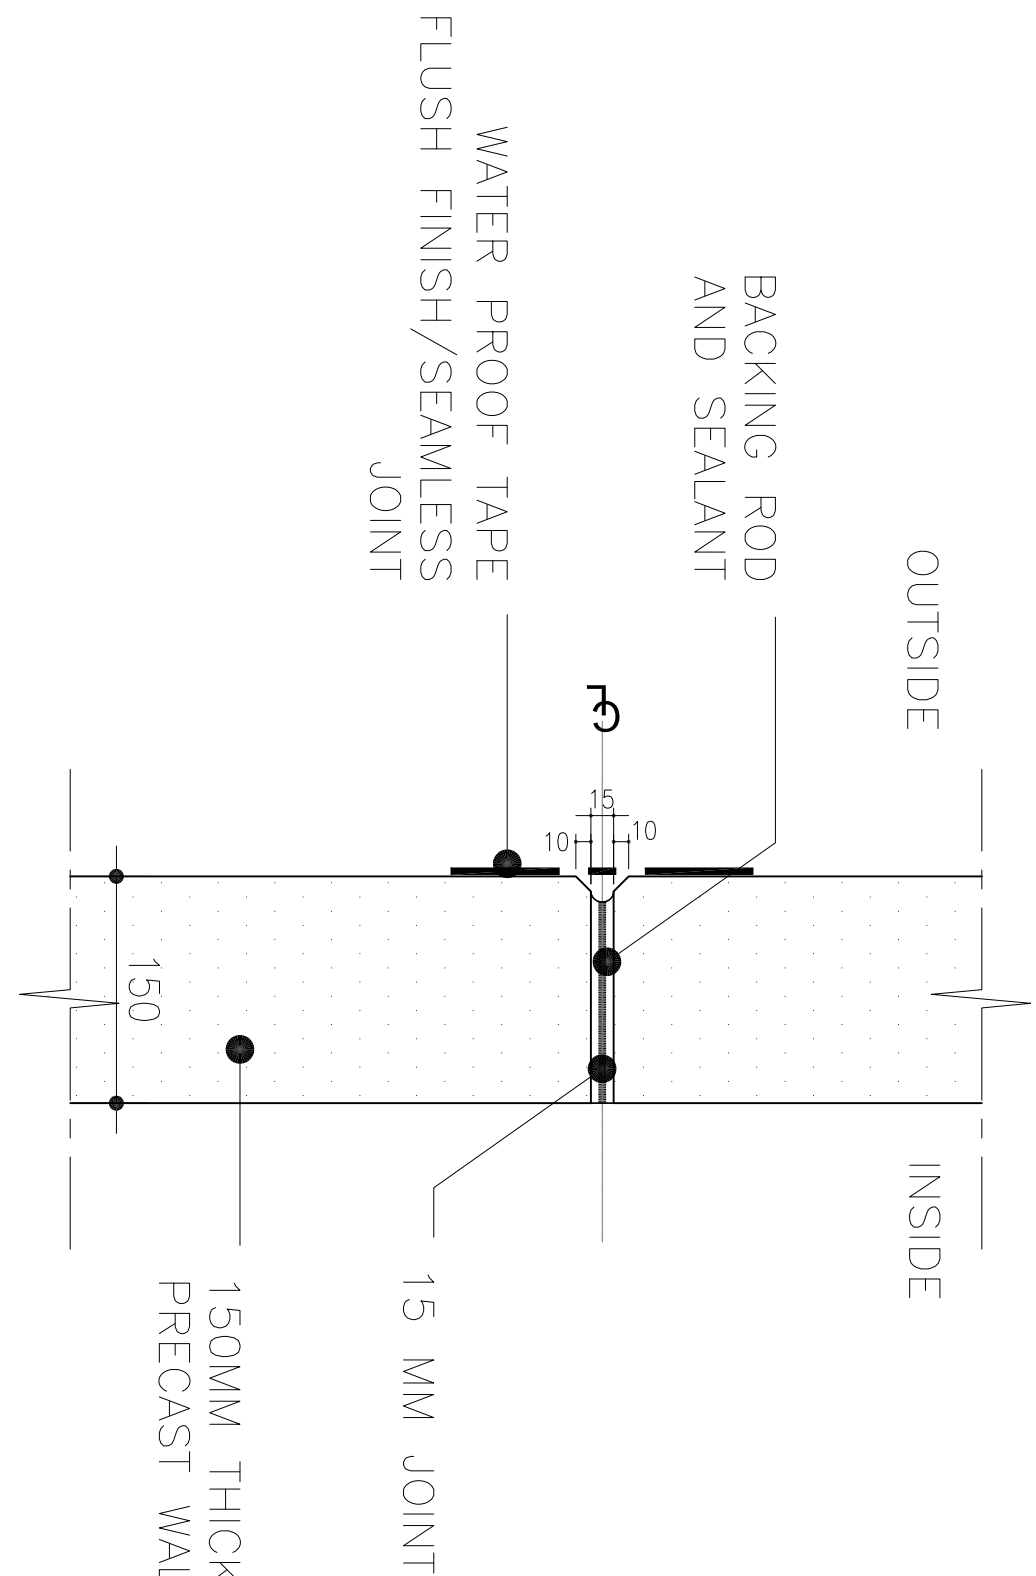


TYPICAL JOINT DETAIL
PRECAST-AT
CORNER WALLS

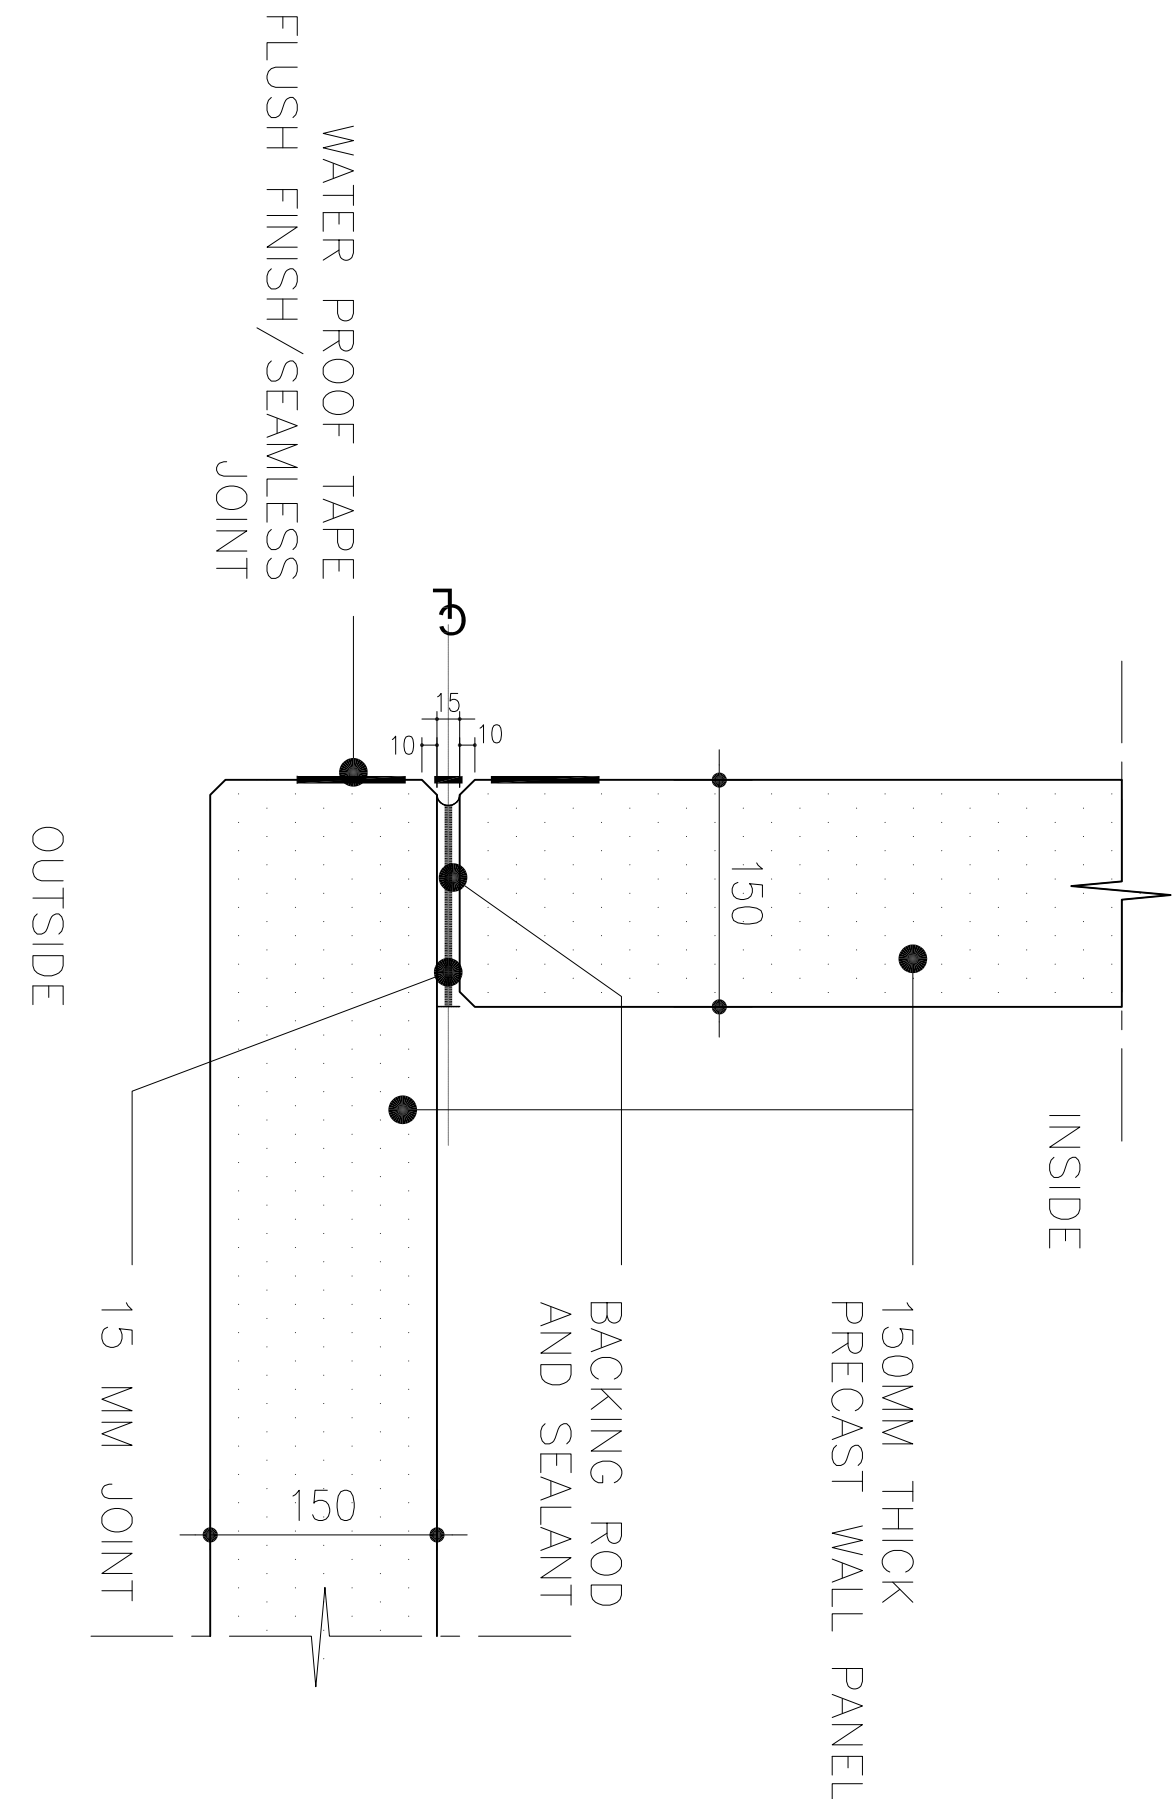

TYPICAL WALL PANEL EDGE DETAIL
AT GROUND FLOOR

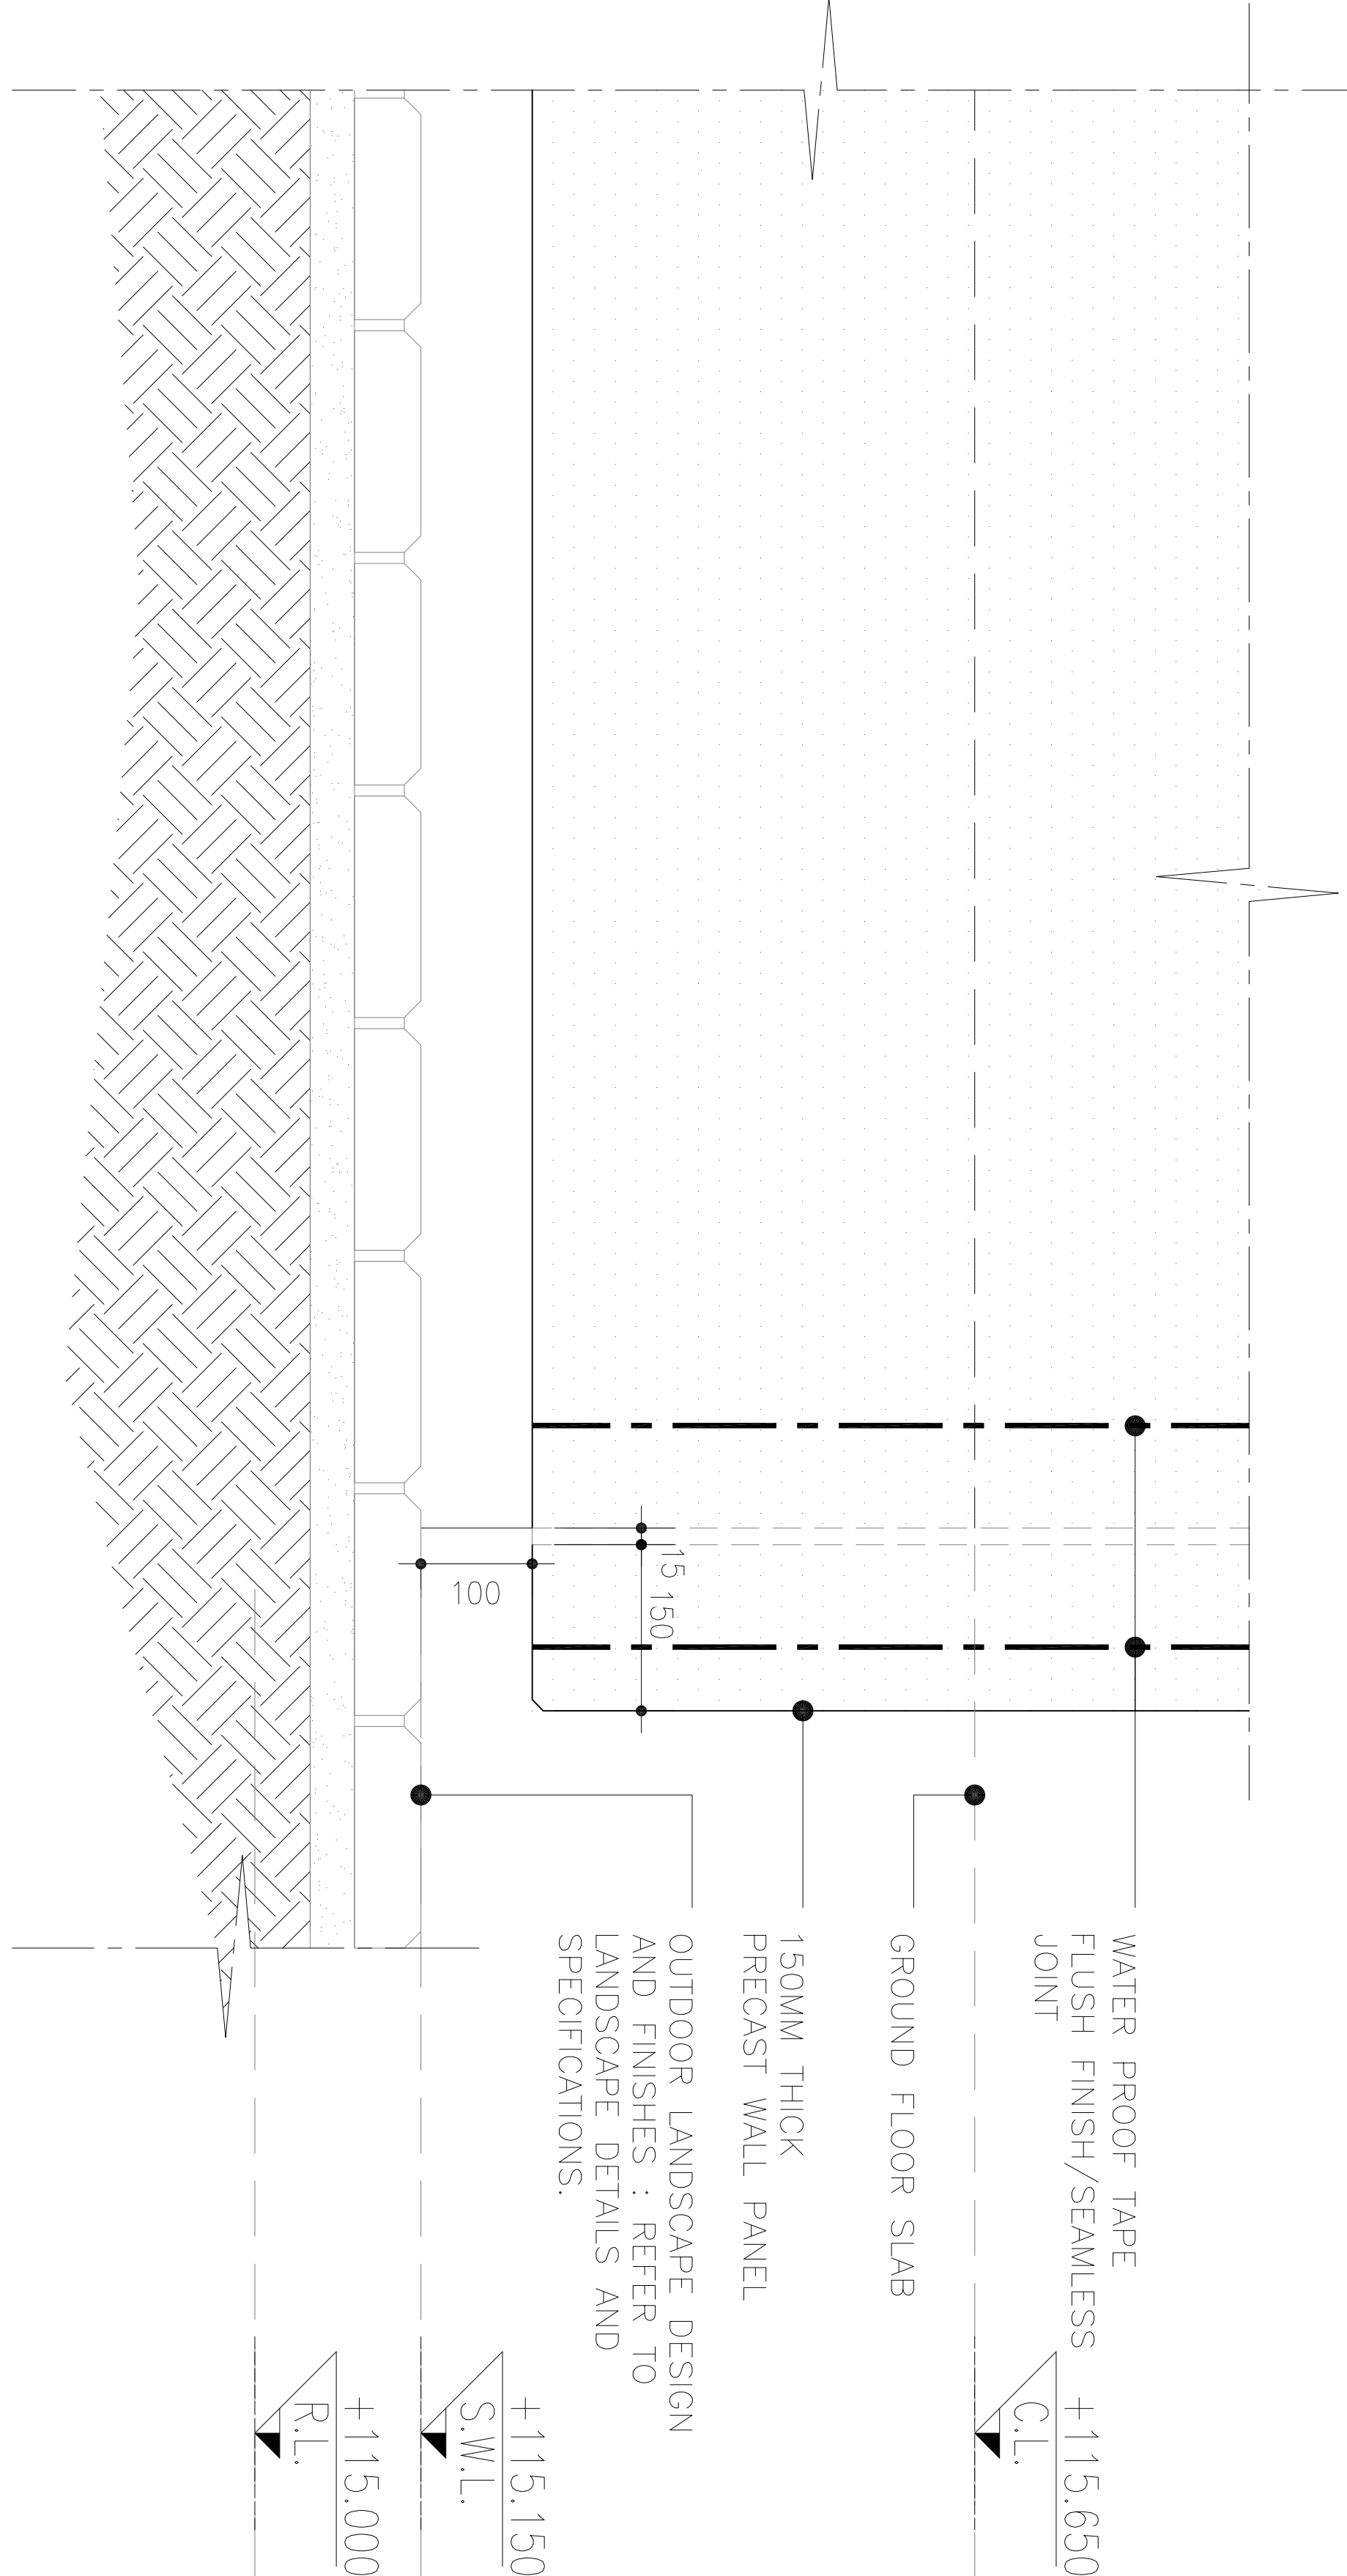

TYPICAL JOINT DETAIL
PRECAST TO PRECAST-AT
CORNER PARAPET

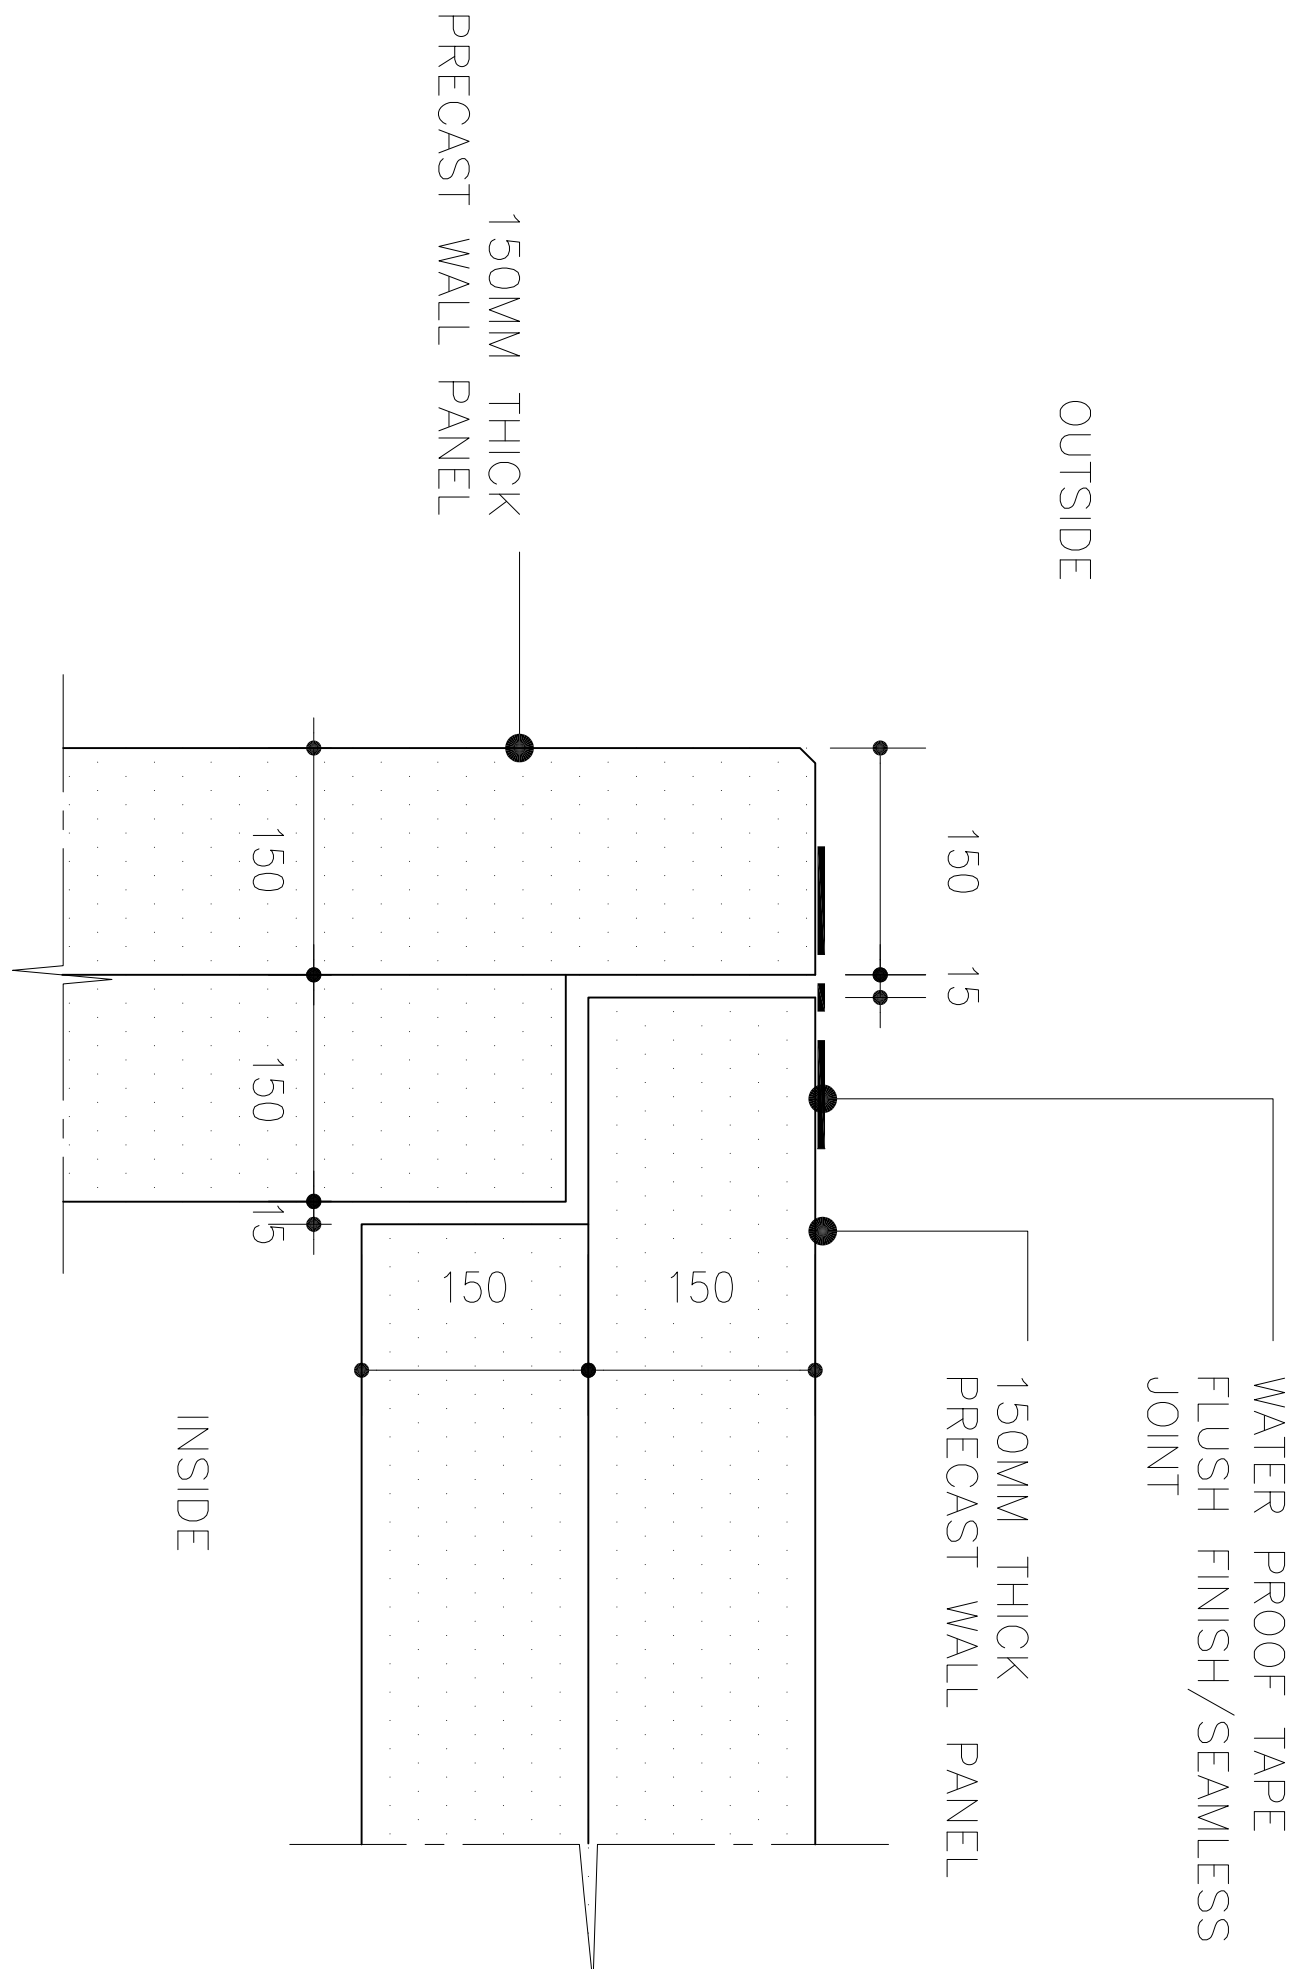

TYPICAL JOINT DETAIL
PRECAST TO PRECAST-AT
CORNER WALLS

