


1 Narthex Entrance -Head Detail
 1 : 5



Rev.	Date	Reason for issue	Issued by
	15.11.24	Planning - Condition 11	

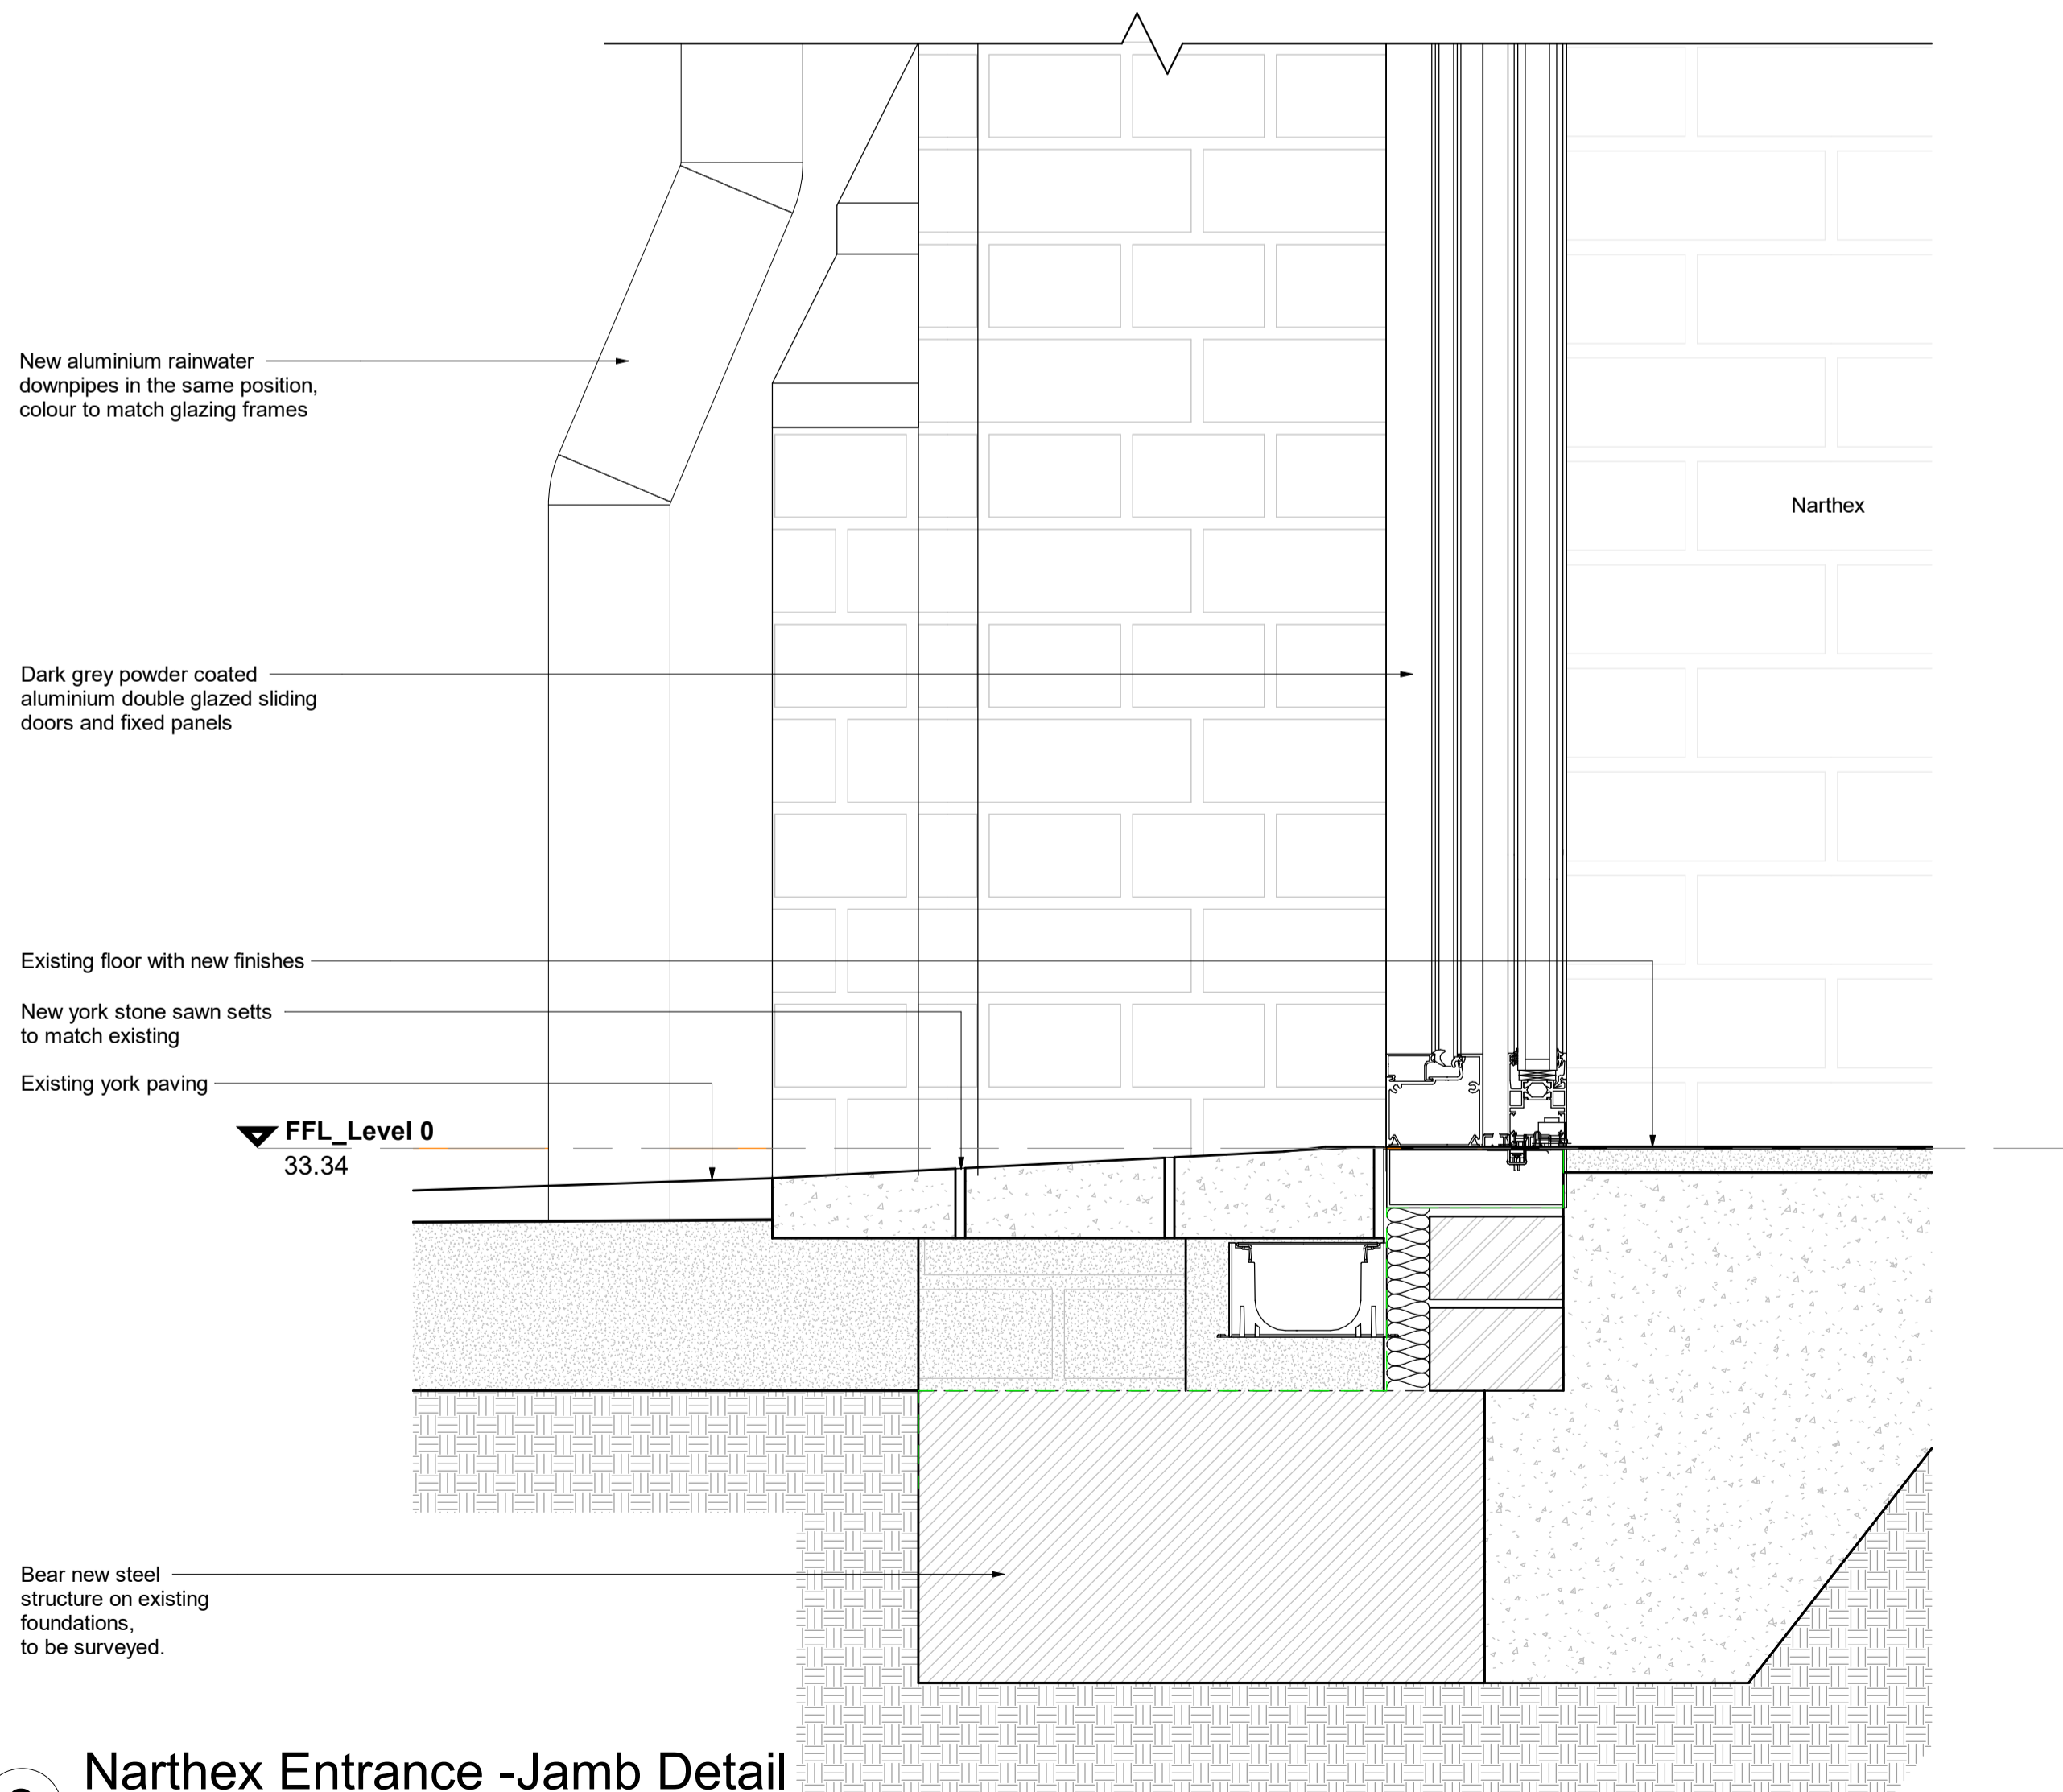

2 Narthex Entrance -Jamb Detail
 1 : 5

Fathom Architects
 +44 (0) 20 3151 1515
 fathomarchitects.com

Project
 Christ Church Woking PCC

Title
 Narthex Entrance Junction Details

Scale	Paper size	Status
1 : 5	@ A1	
Drawing no.	Rev.	
0051-FA-00-00-DR-A-P4302		