
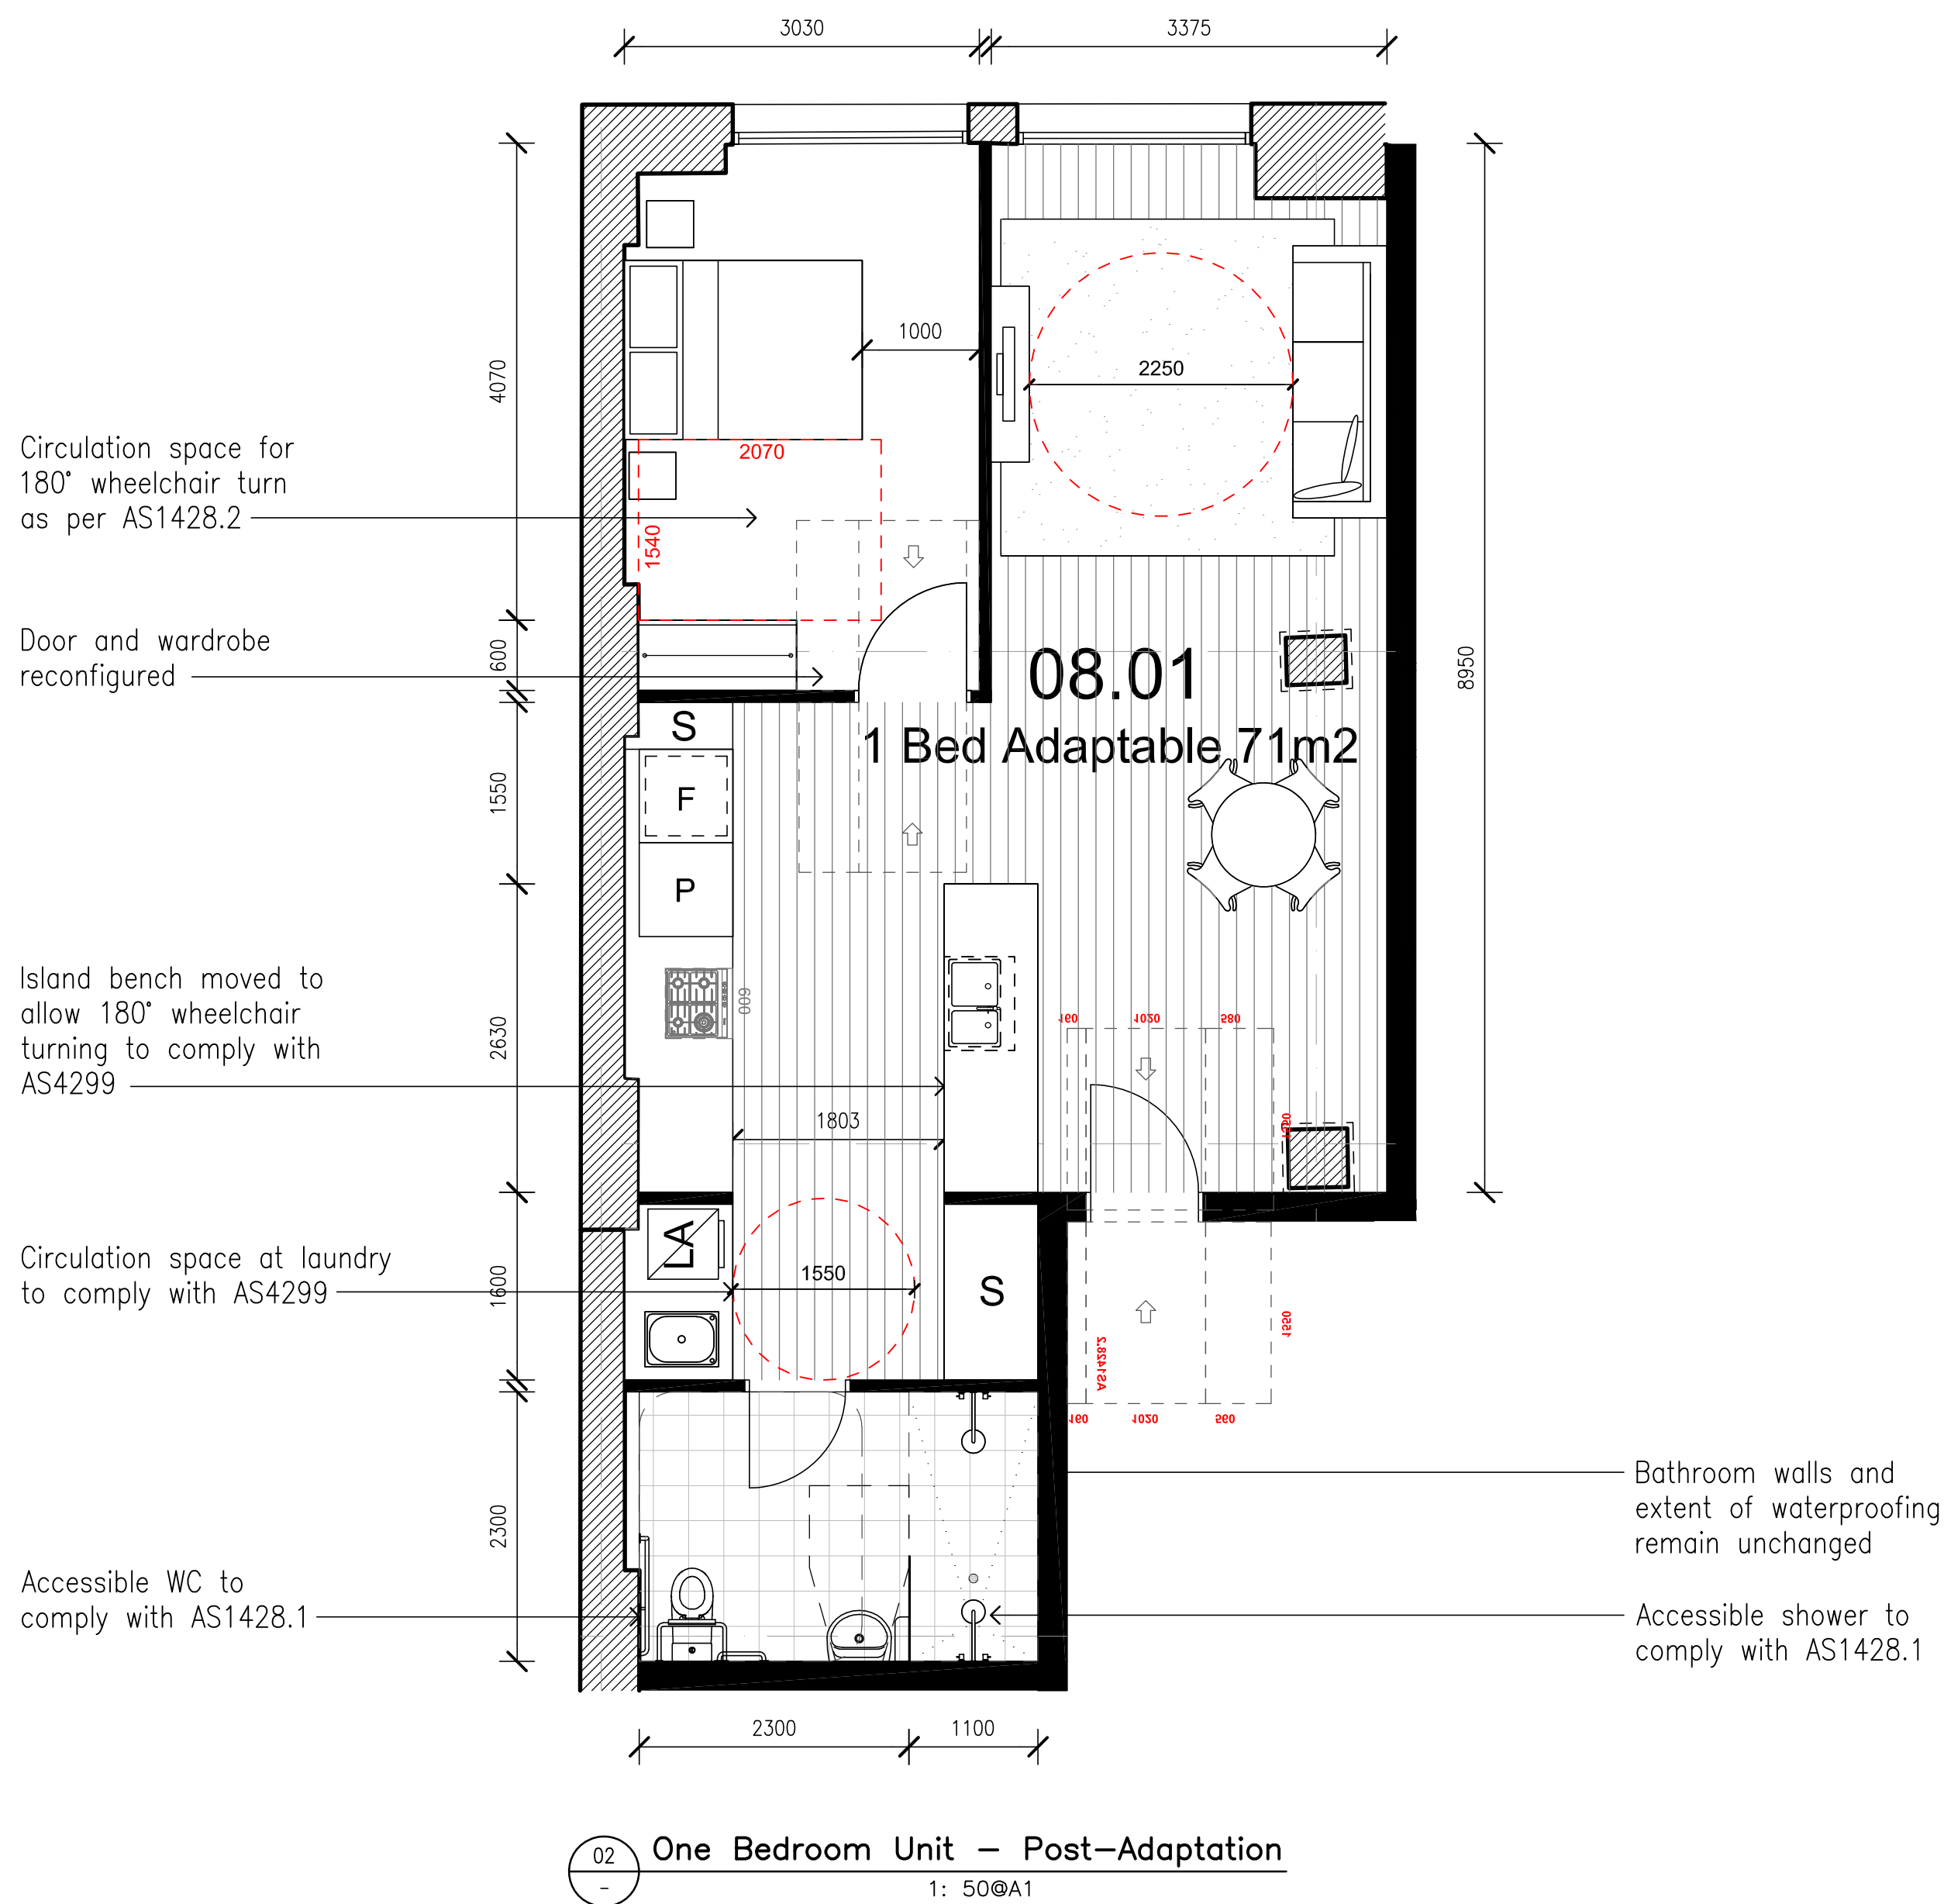


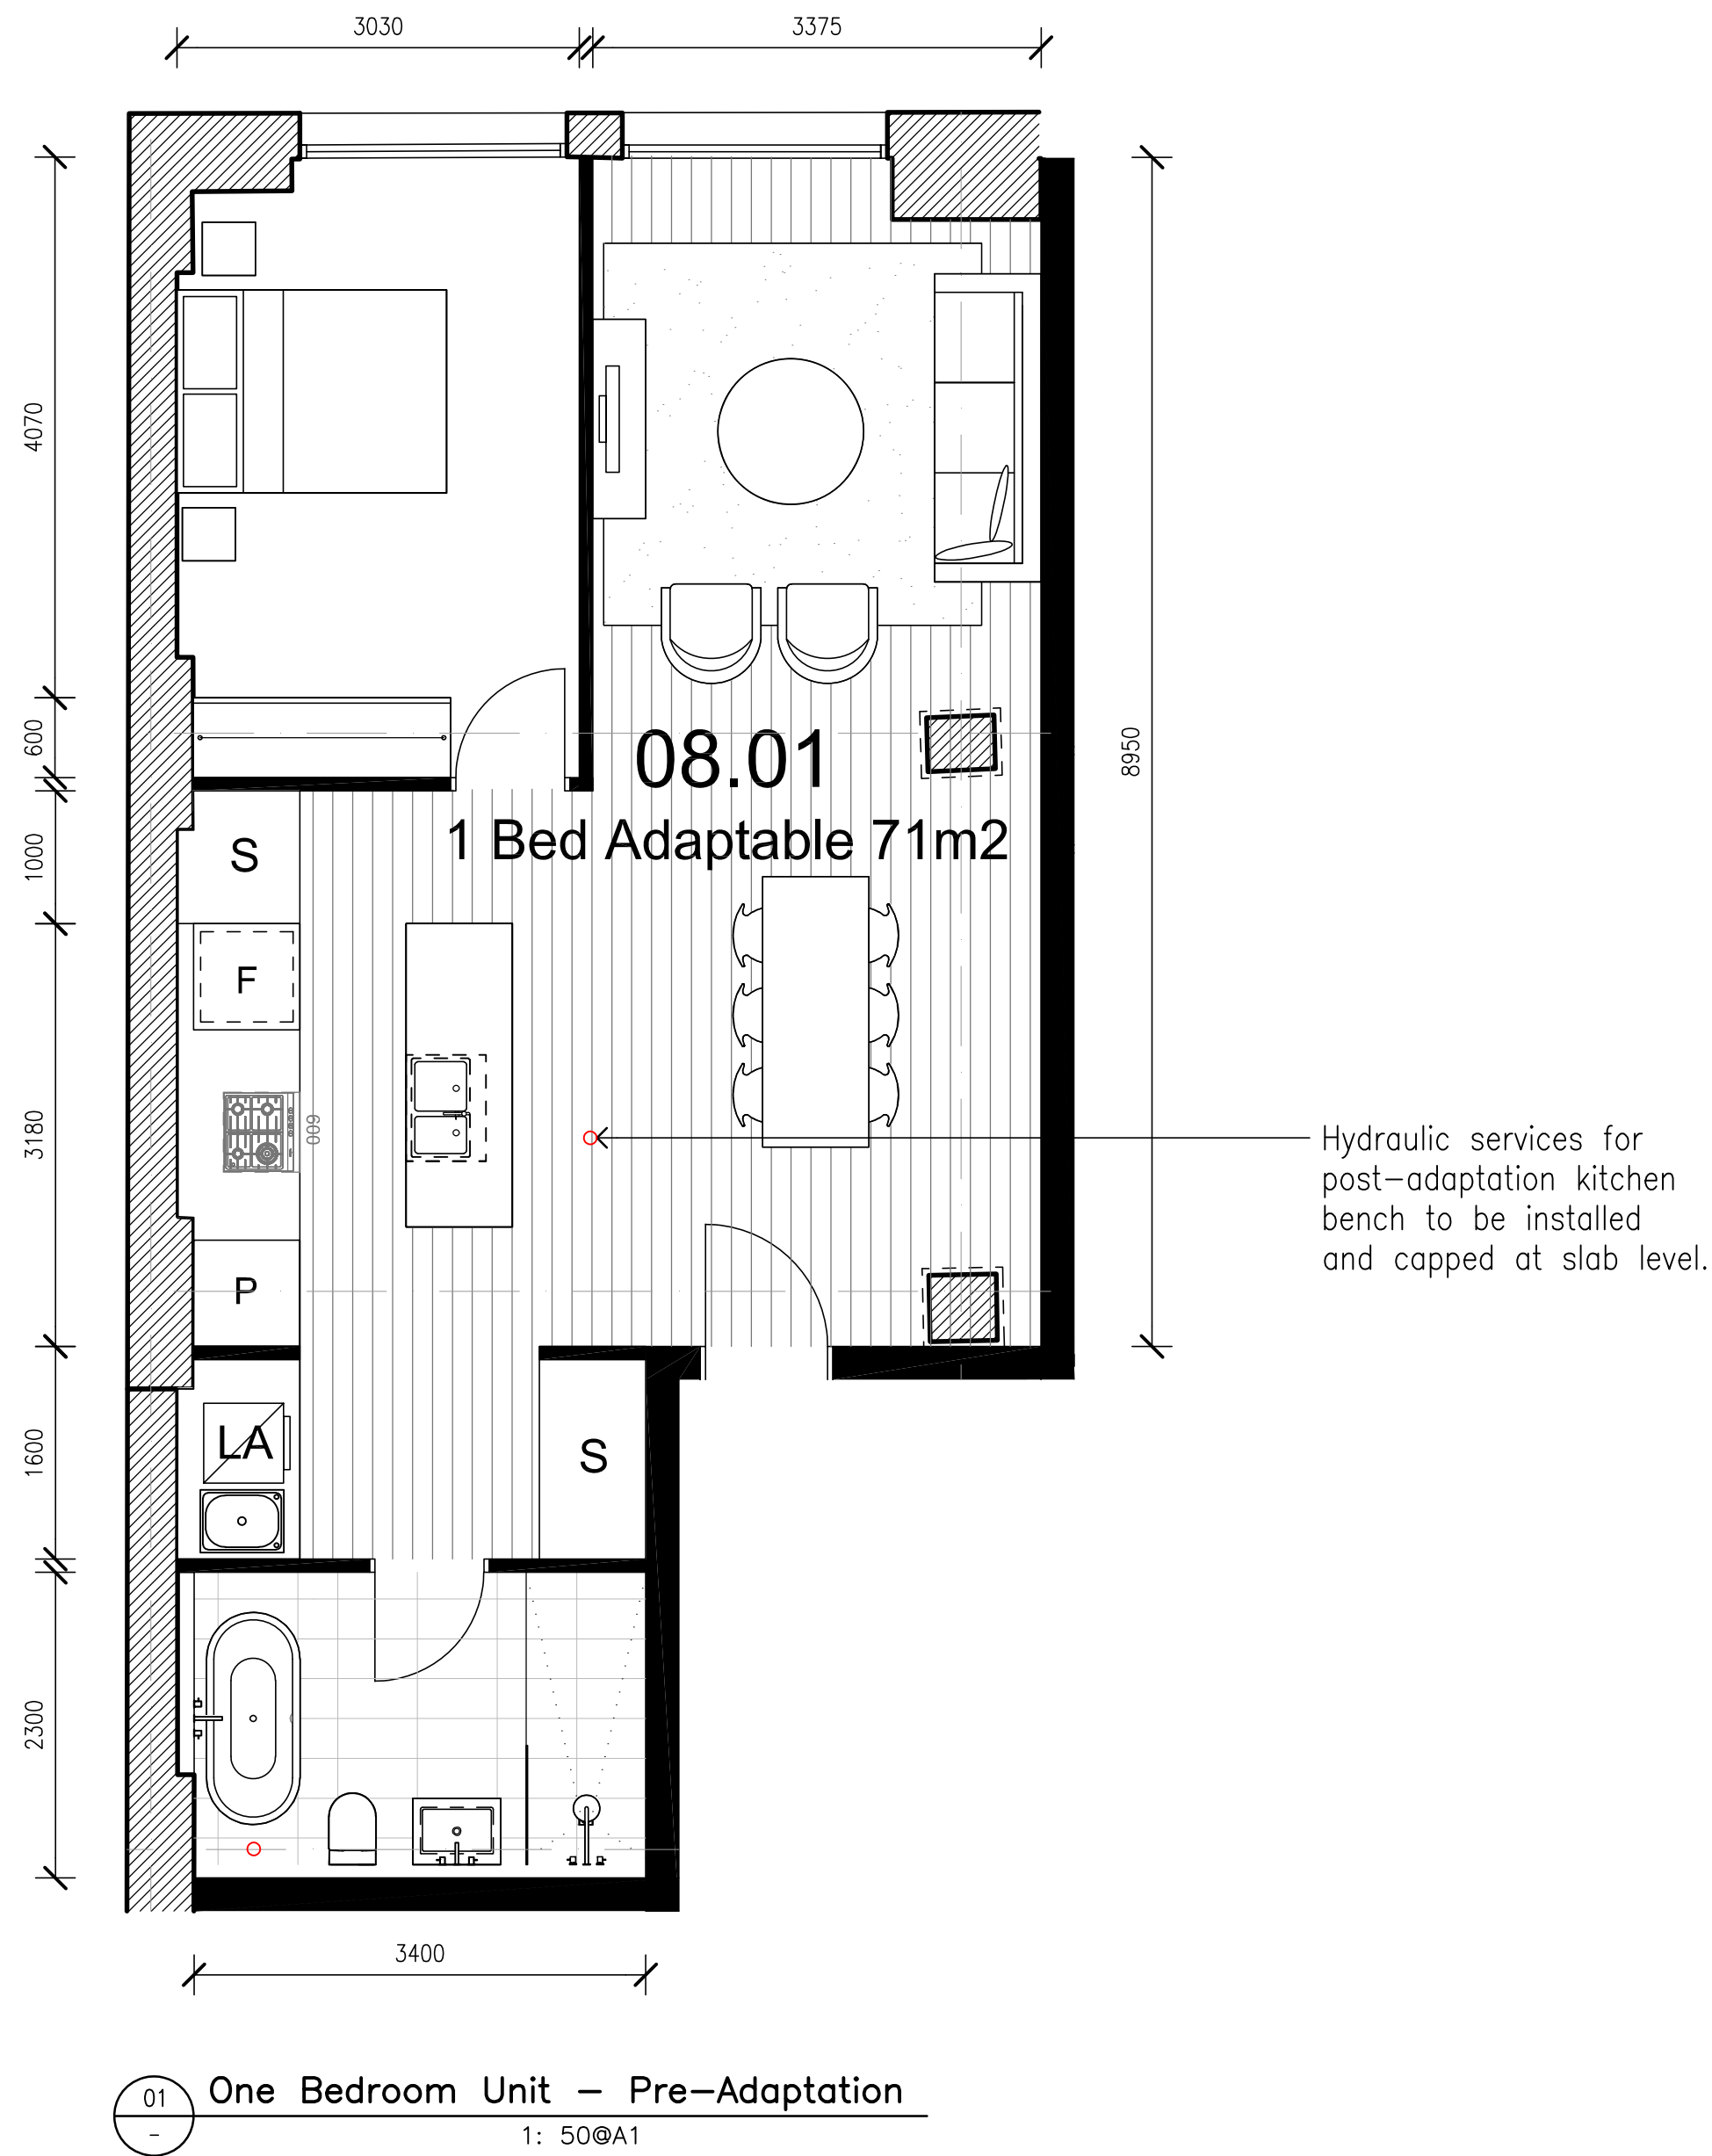

PRELIMINARY
NOT FOR CONSTRUCTION

A	07.10.16	Development Application	WM	GL
Revision	Date	Description	Initial	Checked

47 - 53 Wentworth Ave
Surry Hills

Adaptable Units
One Bedroom Unit

Unit 8.01 Shown
8.08 ; 9.01 Similar

Check all dimensions and site conditions prior to commencement of any work, the purchase or ordering of any materials, fittings, plant, services or equipment and the preparation of shop drawings and/or the fabrication of any components.
All drawings to be read in conjunction with all architectural documents and all other consultants documents.
Do not scale drawings - refer to figured dimensions only. Any discrepancies shall immediately be referred to the architect for clarification.
All drawings may not be reproduced or distributed without prior permission from the architect.



Scale	1:50 @ A1	1:100 @ A3
Drawn	Checked	
Project No.	S11773	
Status	DA	
Plot Date	6/10/2016 5:06:55 PM	
Plot File	S:\11700-11799\11773_dw_wentworthave\70_CAD\Plots\DA\A1...35.002[A].dwg	
Drawing No.	[Revision]	

A05.002[A]

Melbourne 1 Nicholson Street
Melbourne VIC 3000 Australia
T 03 8664 6200 F 03 8664 6300
email melb@batessmart.com.au
http://www.batessmart.com.au

Sydney 43 Brisbane Street
Surry Hills NSW 2010 Australia
T 02 8354 5100 F 02 8354 5199
email syd@batessmart.com.au
http://www.batessmart.com.au

Bates Smart Architects Pty Ltd ABN 68 094 740 986

BATESSMART™