

Christ Church Woking
Demolition and Construction Phasing

Phase 1 Works - Ground Floor Plan


- Demolition of wall
- Demolition of floor structure
- Removal of screed for new underfloor heating (Cafe)
- Floor finishes strip out
- Construction
- Site Boundary

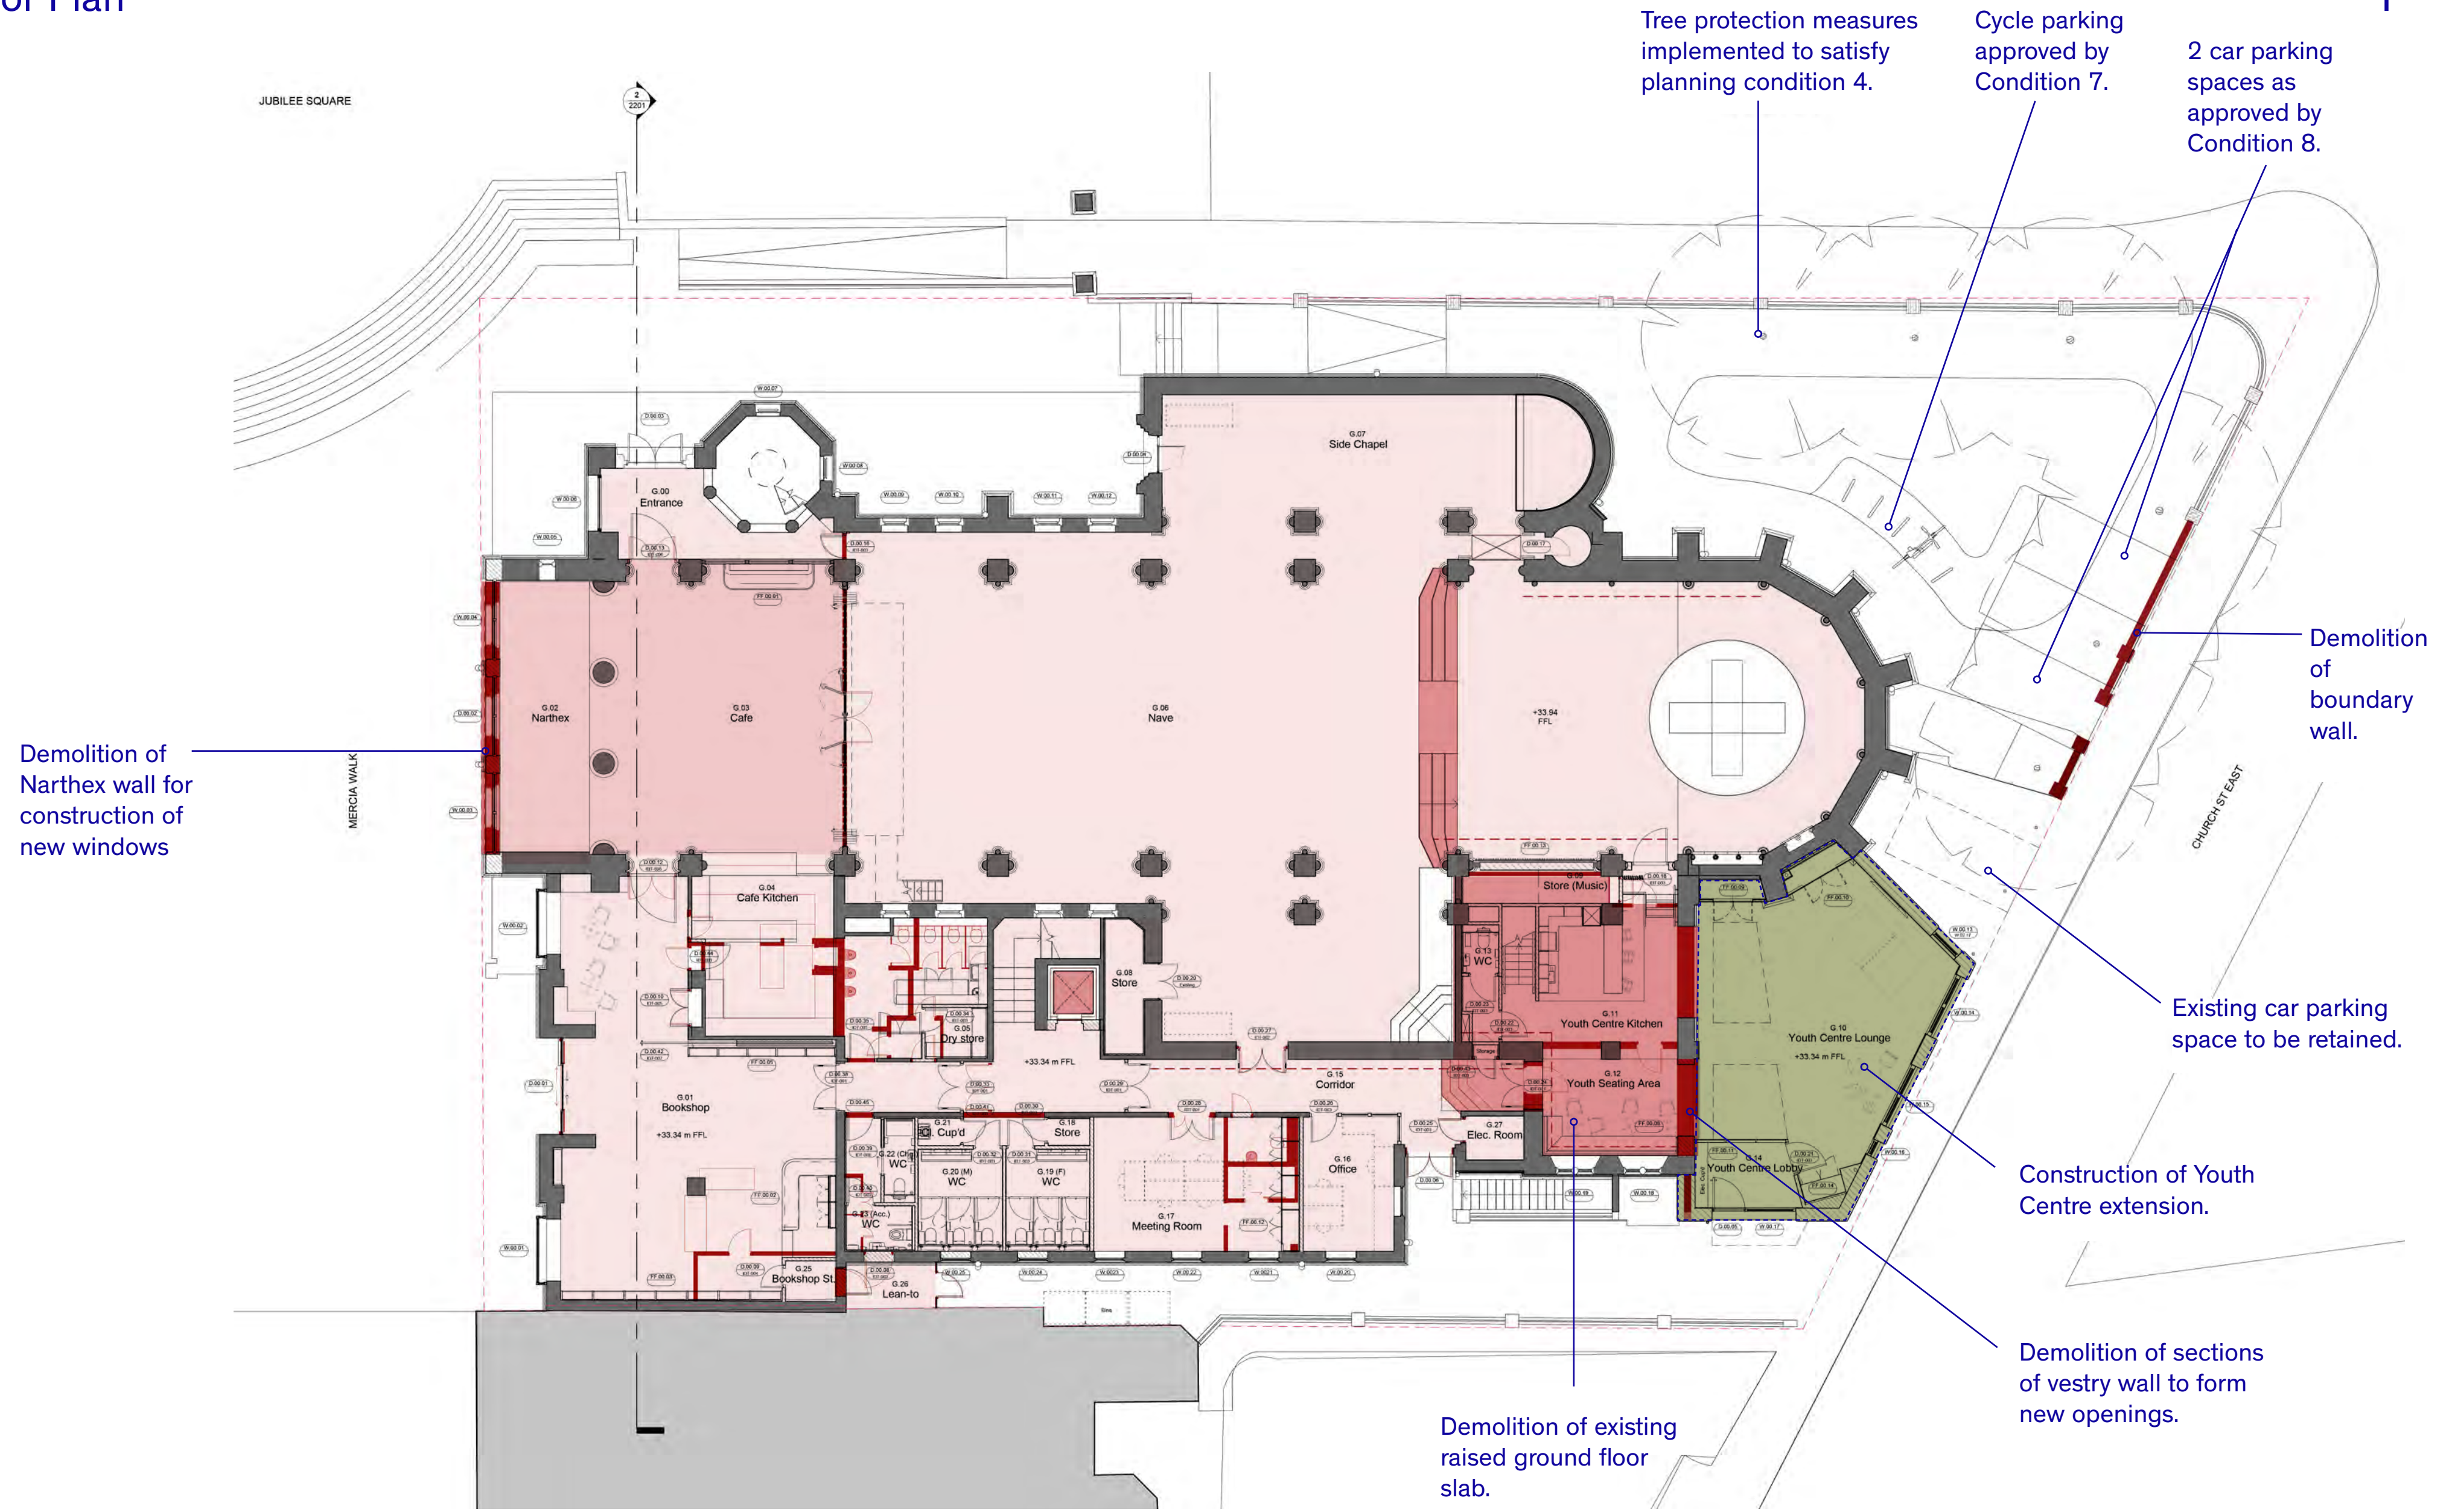

Note: Demolition of the existing is shown overlaid on the proposed plan.

Phase 1 Works - Second Floor Plan

- Demolition of wall
- Demolition of floor structure
- Floor finishes strip out
- Construction
- Site Boundary

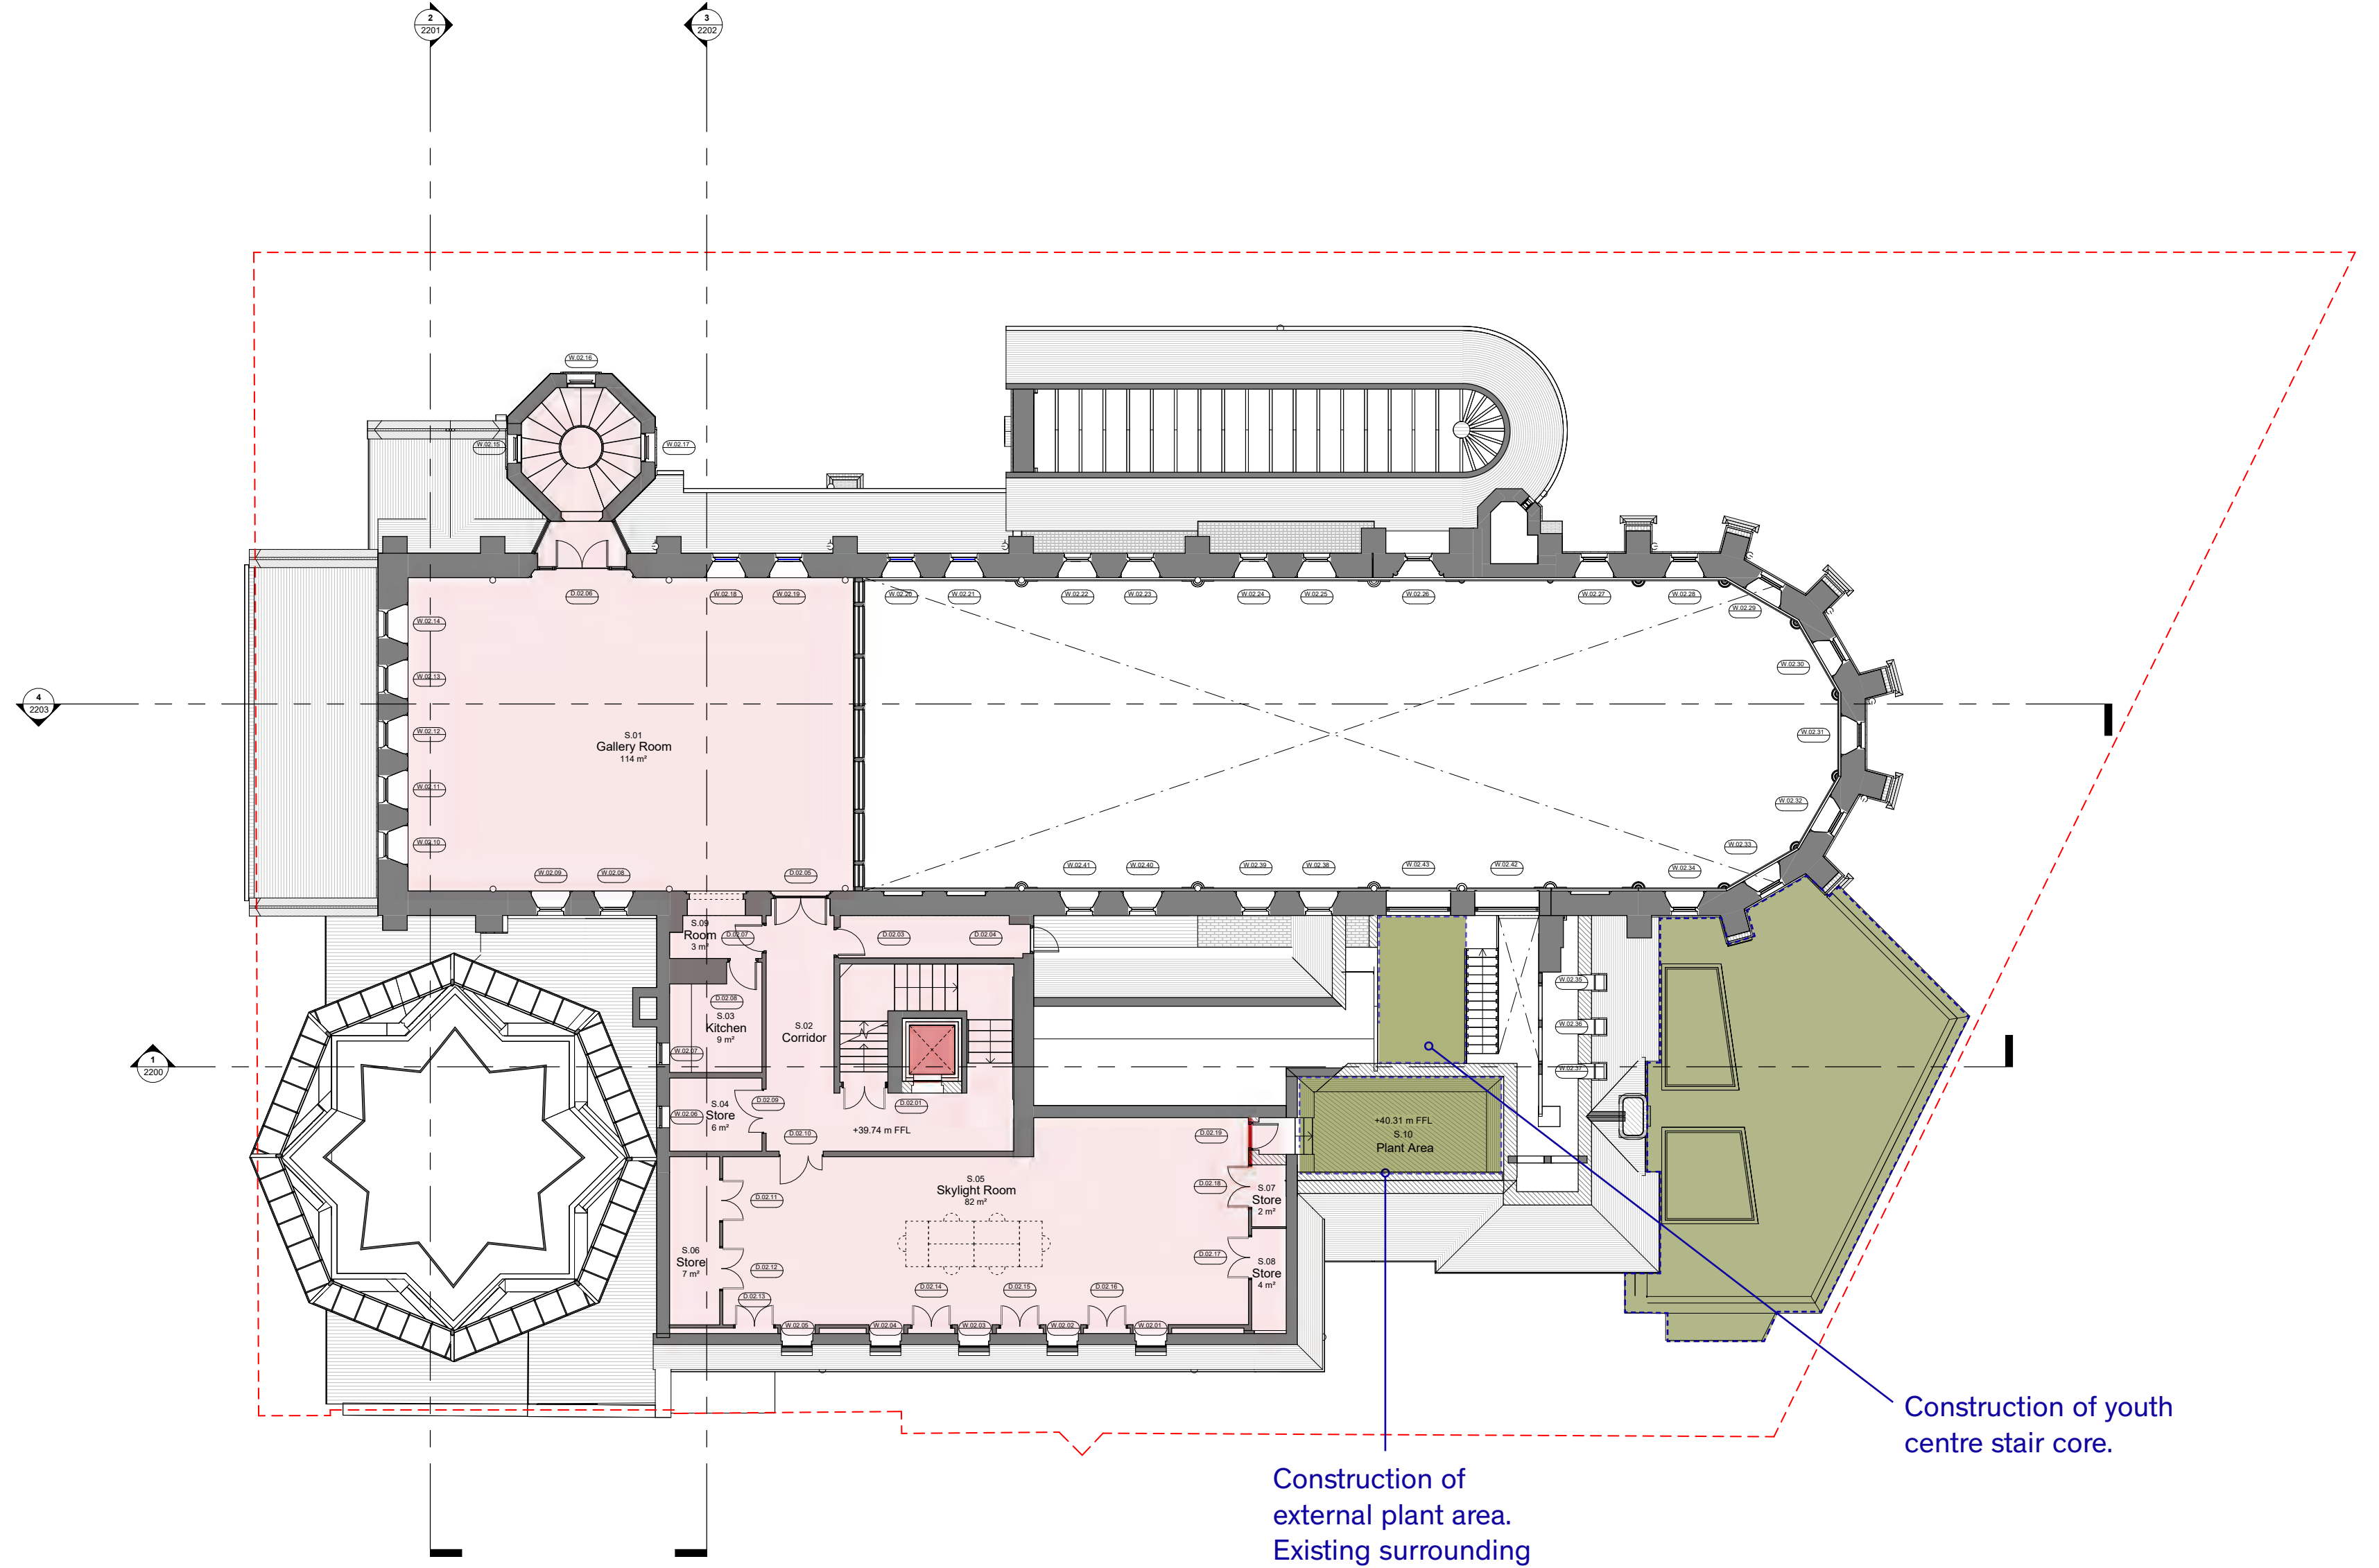


Construction of external plant area. Existing surrounding clay tile roof adapted.

Construction of youth centre stair core.

Note: Demolition of the existing is shown overlaid on the proposed plan.

Phase 1 Works - Third Floor Plan

- Demolition of wall
- Demolition of roof structure
- Floor finishes strip out
- Construction
- Site Boundary

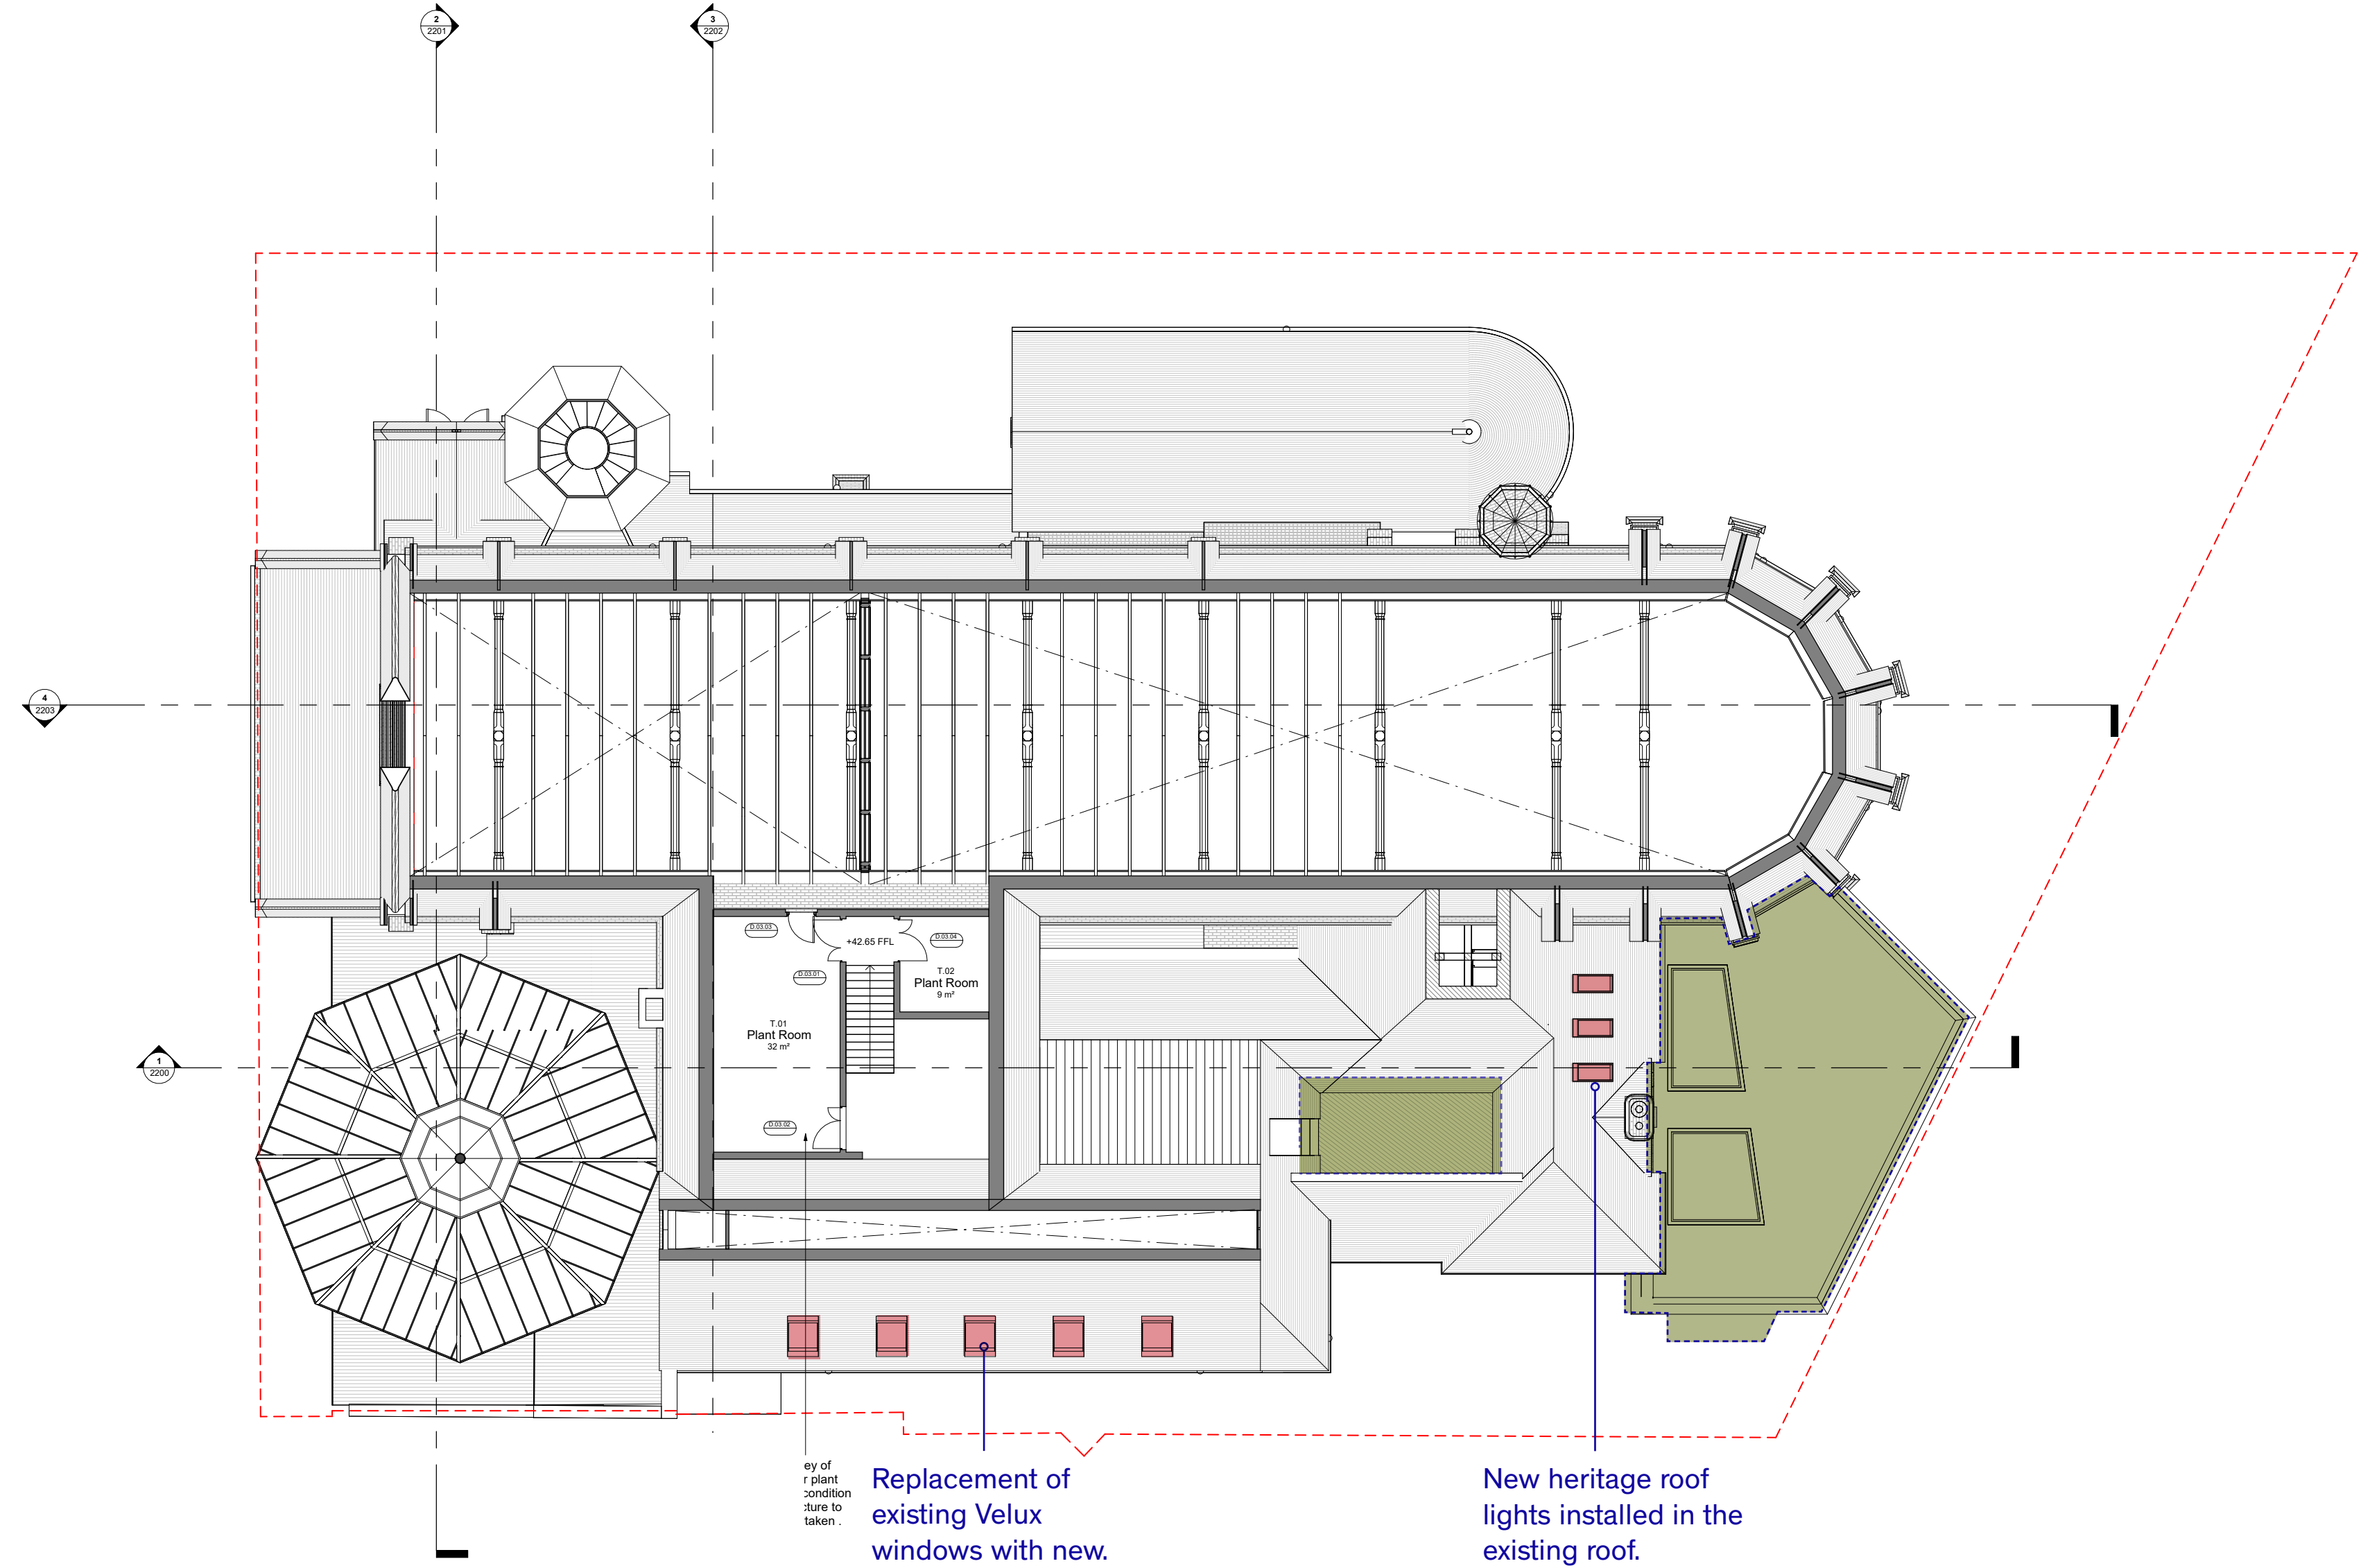


Note: Demolition of the existing is shown overlaid on the proposed plan.

Phase 2 Demolition - Ground Floor Plan

- Phase 2 Demolition
- Site Boundary

Note: Proposed construction (as approved) is shown on the following "Phase 2 Construction" plan drawings.

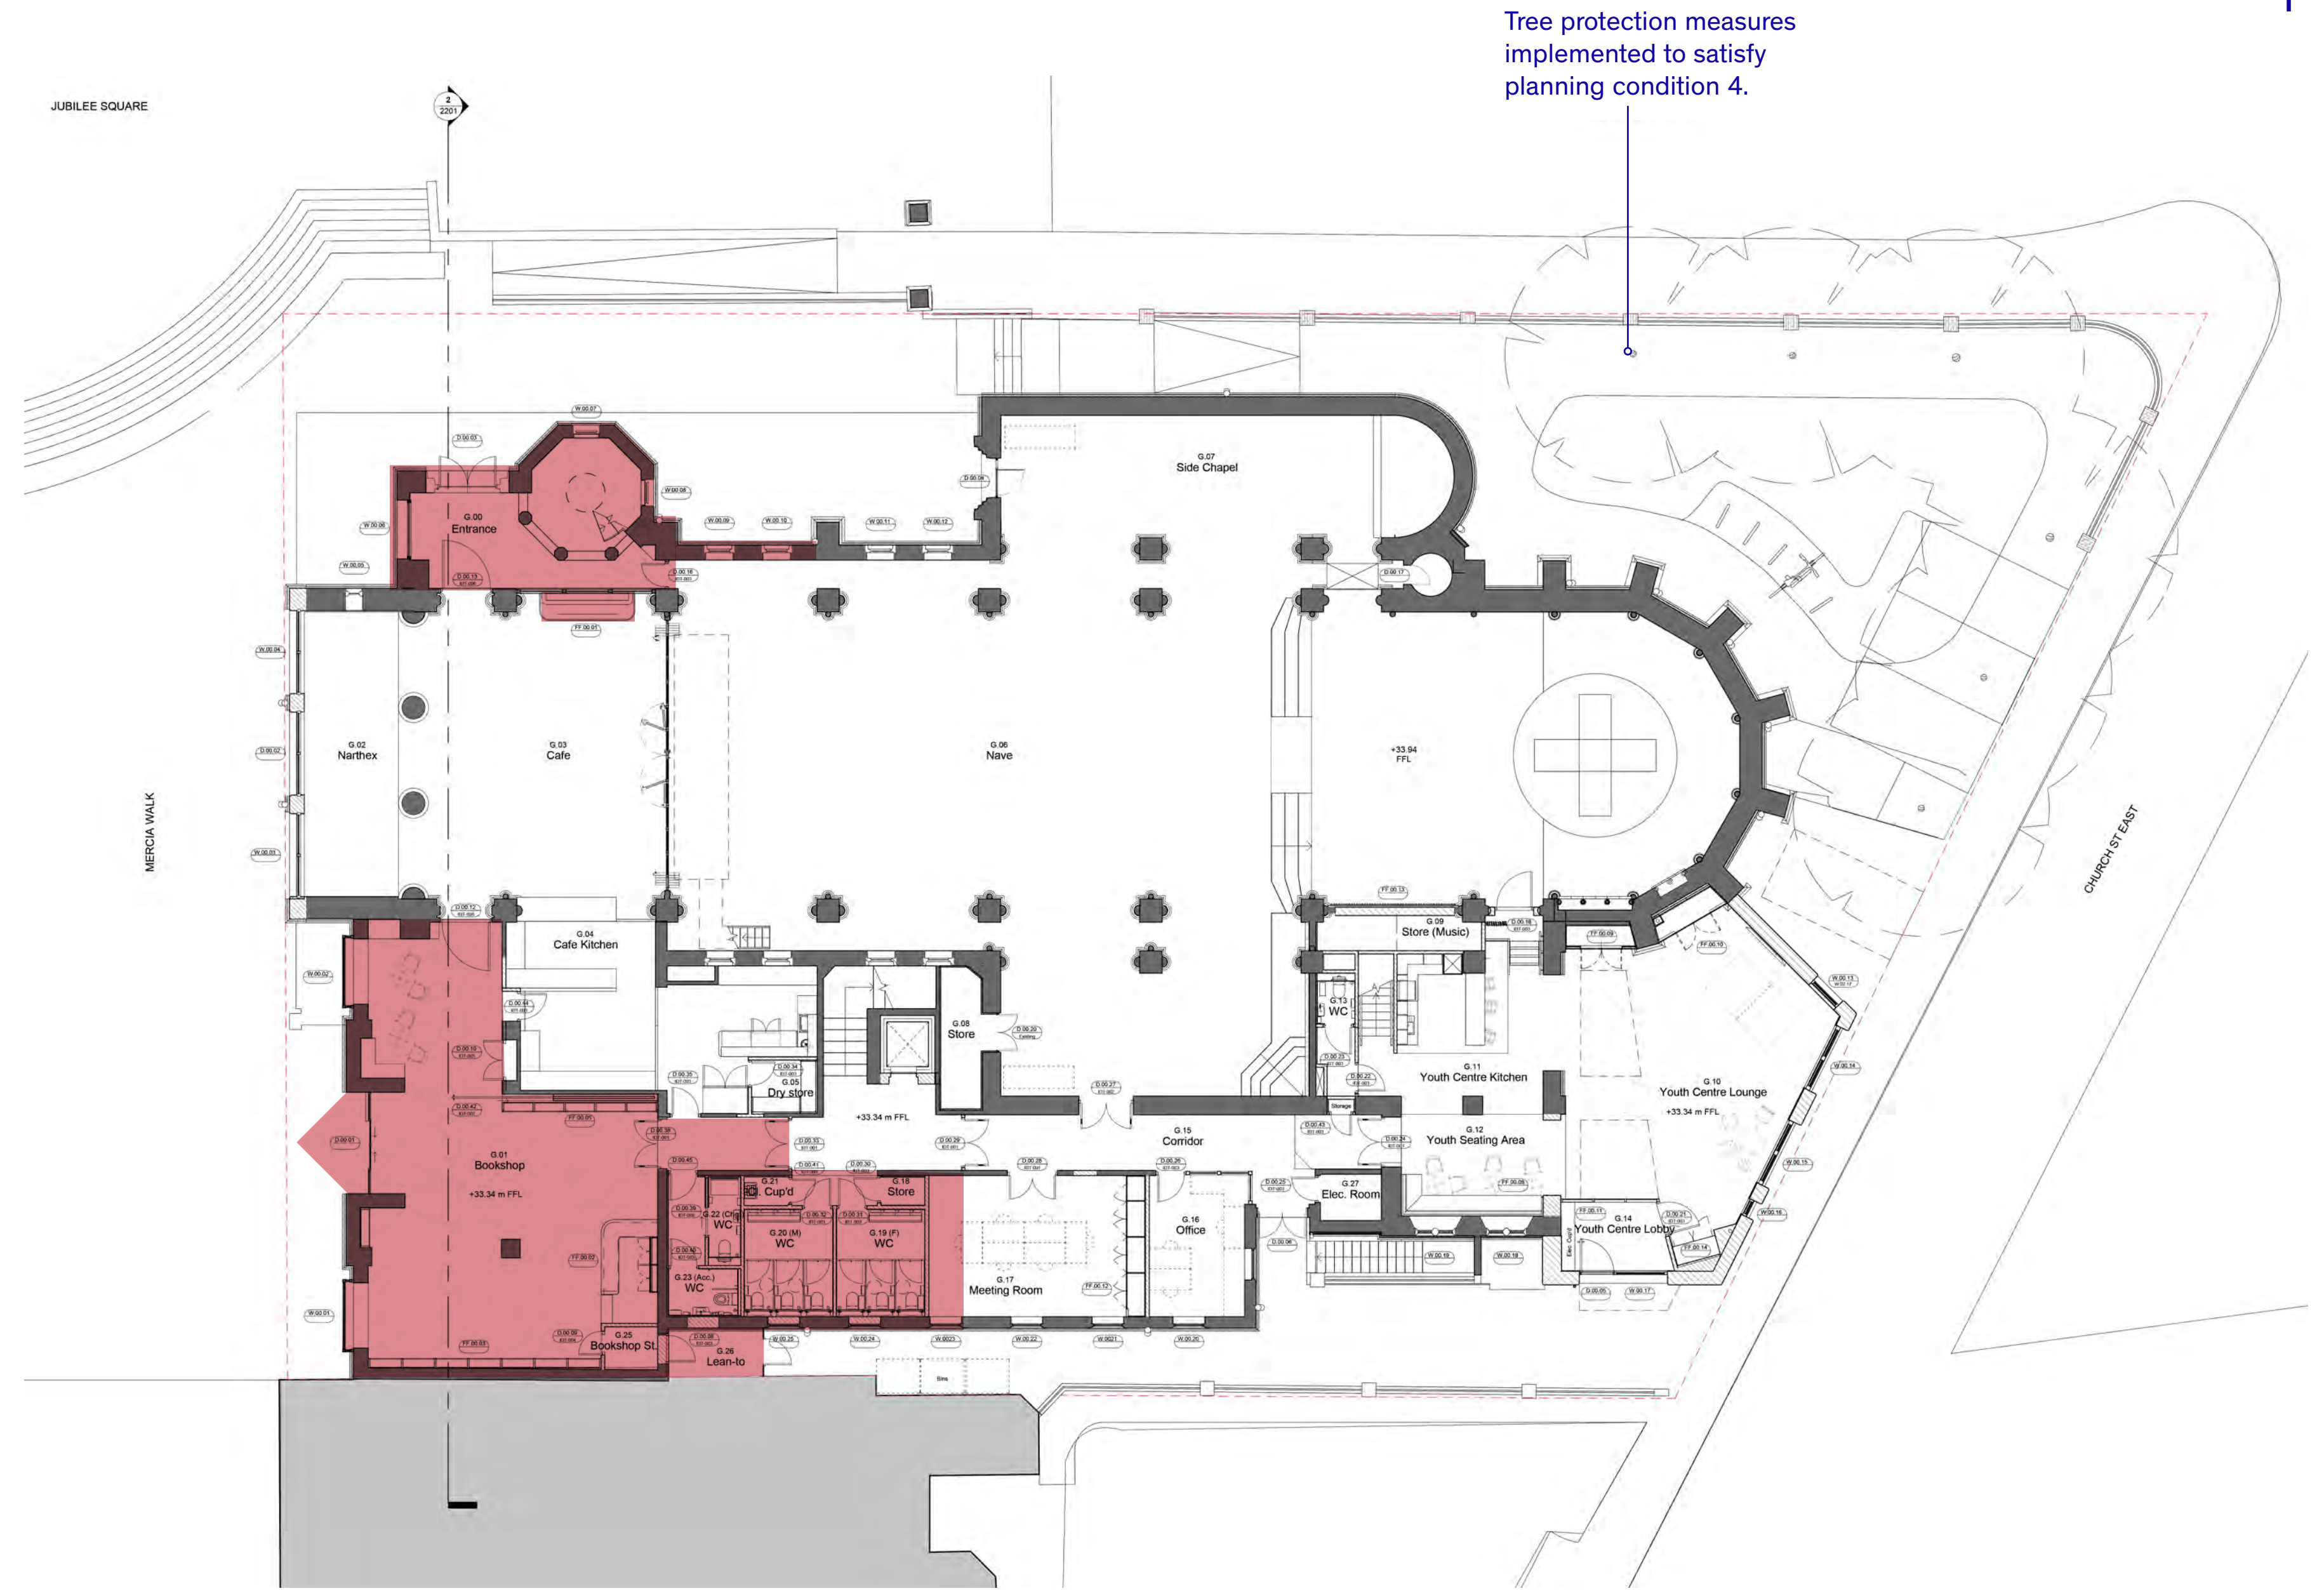


Tree protection measures implemented to satisfy planning condition 4.

Phase 2 Demolition - First Floor Plan

 Phase 2 Demolition

 Site Boundary

Note: Proposed construction (as approved) is shown on the following "Phase 2 Construction" plan drawings.

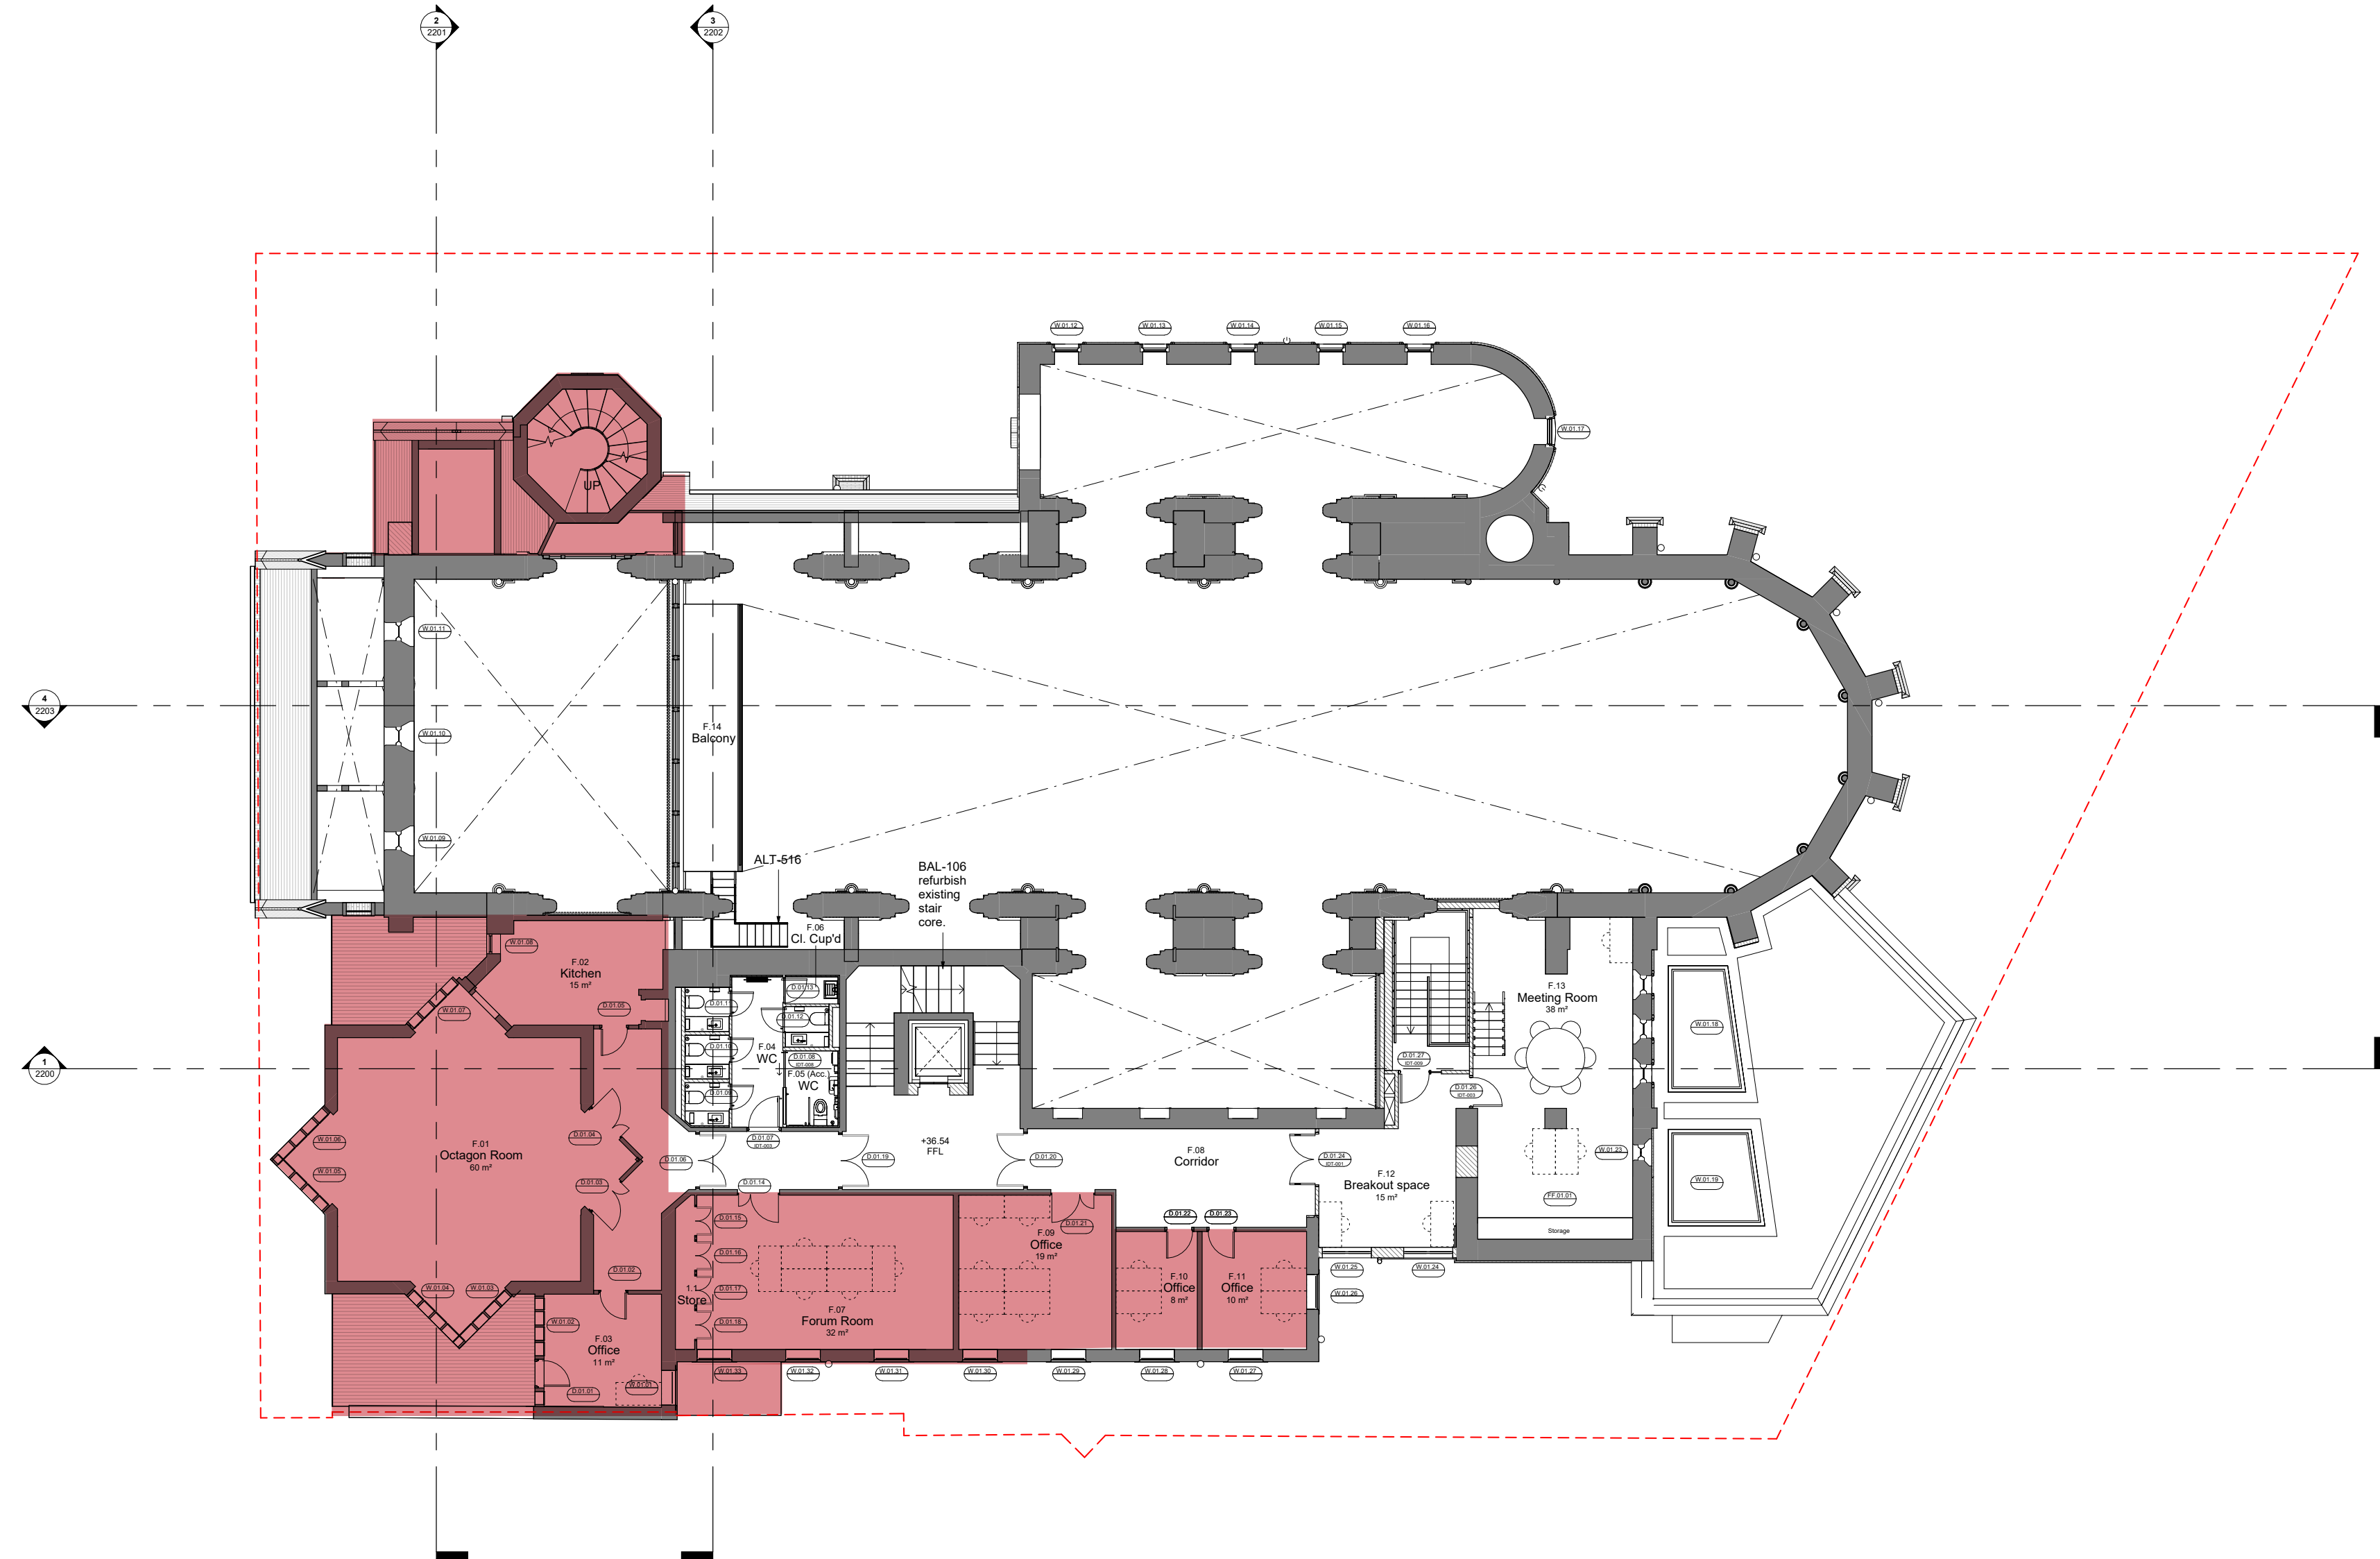


Phase 2 Demolition - Second Floor Plan

 Phase 2 Demolition

 Site Boundary

Note: Proposed construction (as approved) is shown on the following "Phase 2 Construction" plan drawings.

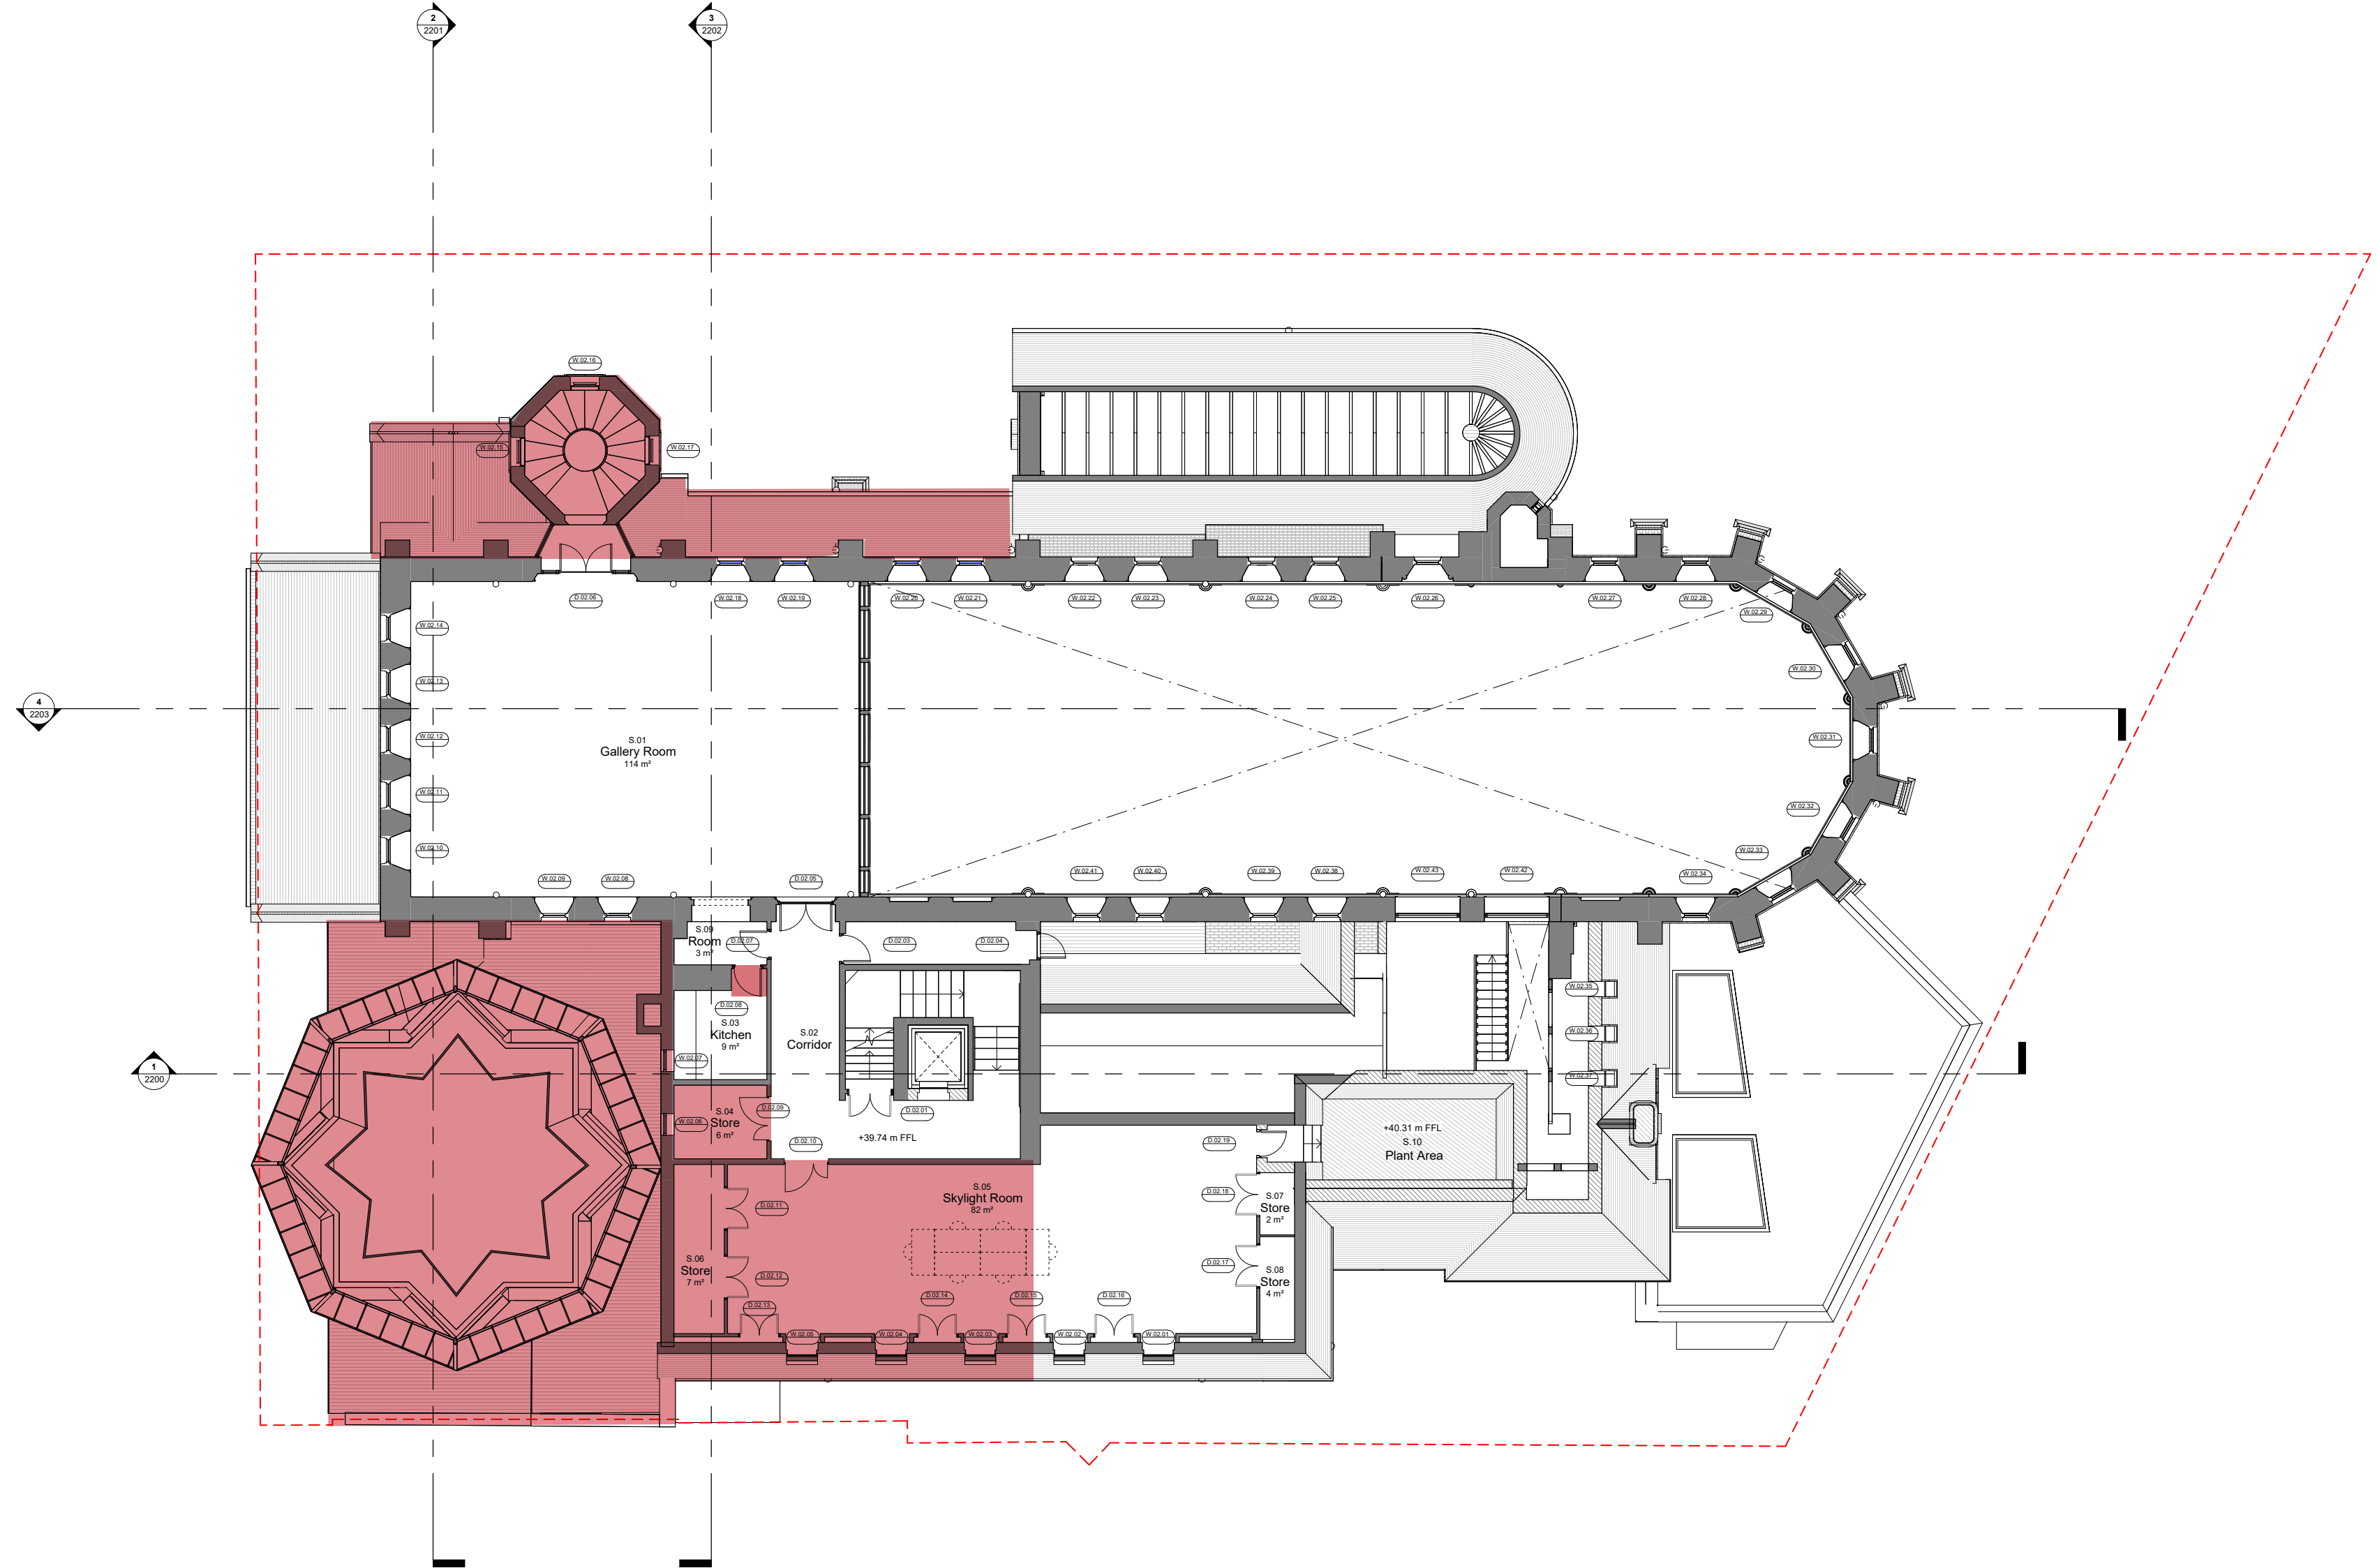


Phase 2 Demolition - Third Floor Plan

 Phase 2 Demolition


 Site Boundary

Note: Proposed construction (as approved) is shown on the following "Phase 2 Construction" plan drawings.

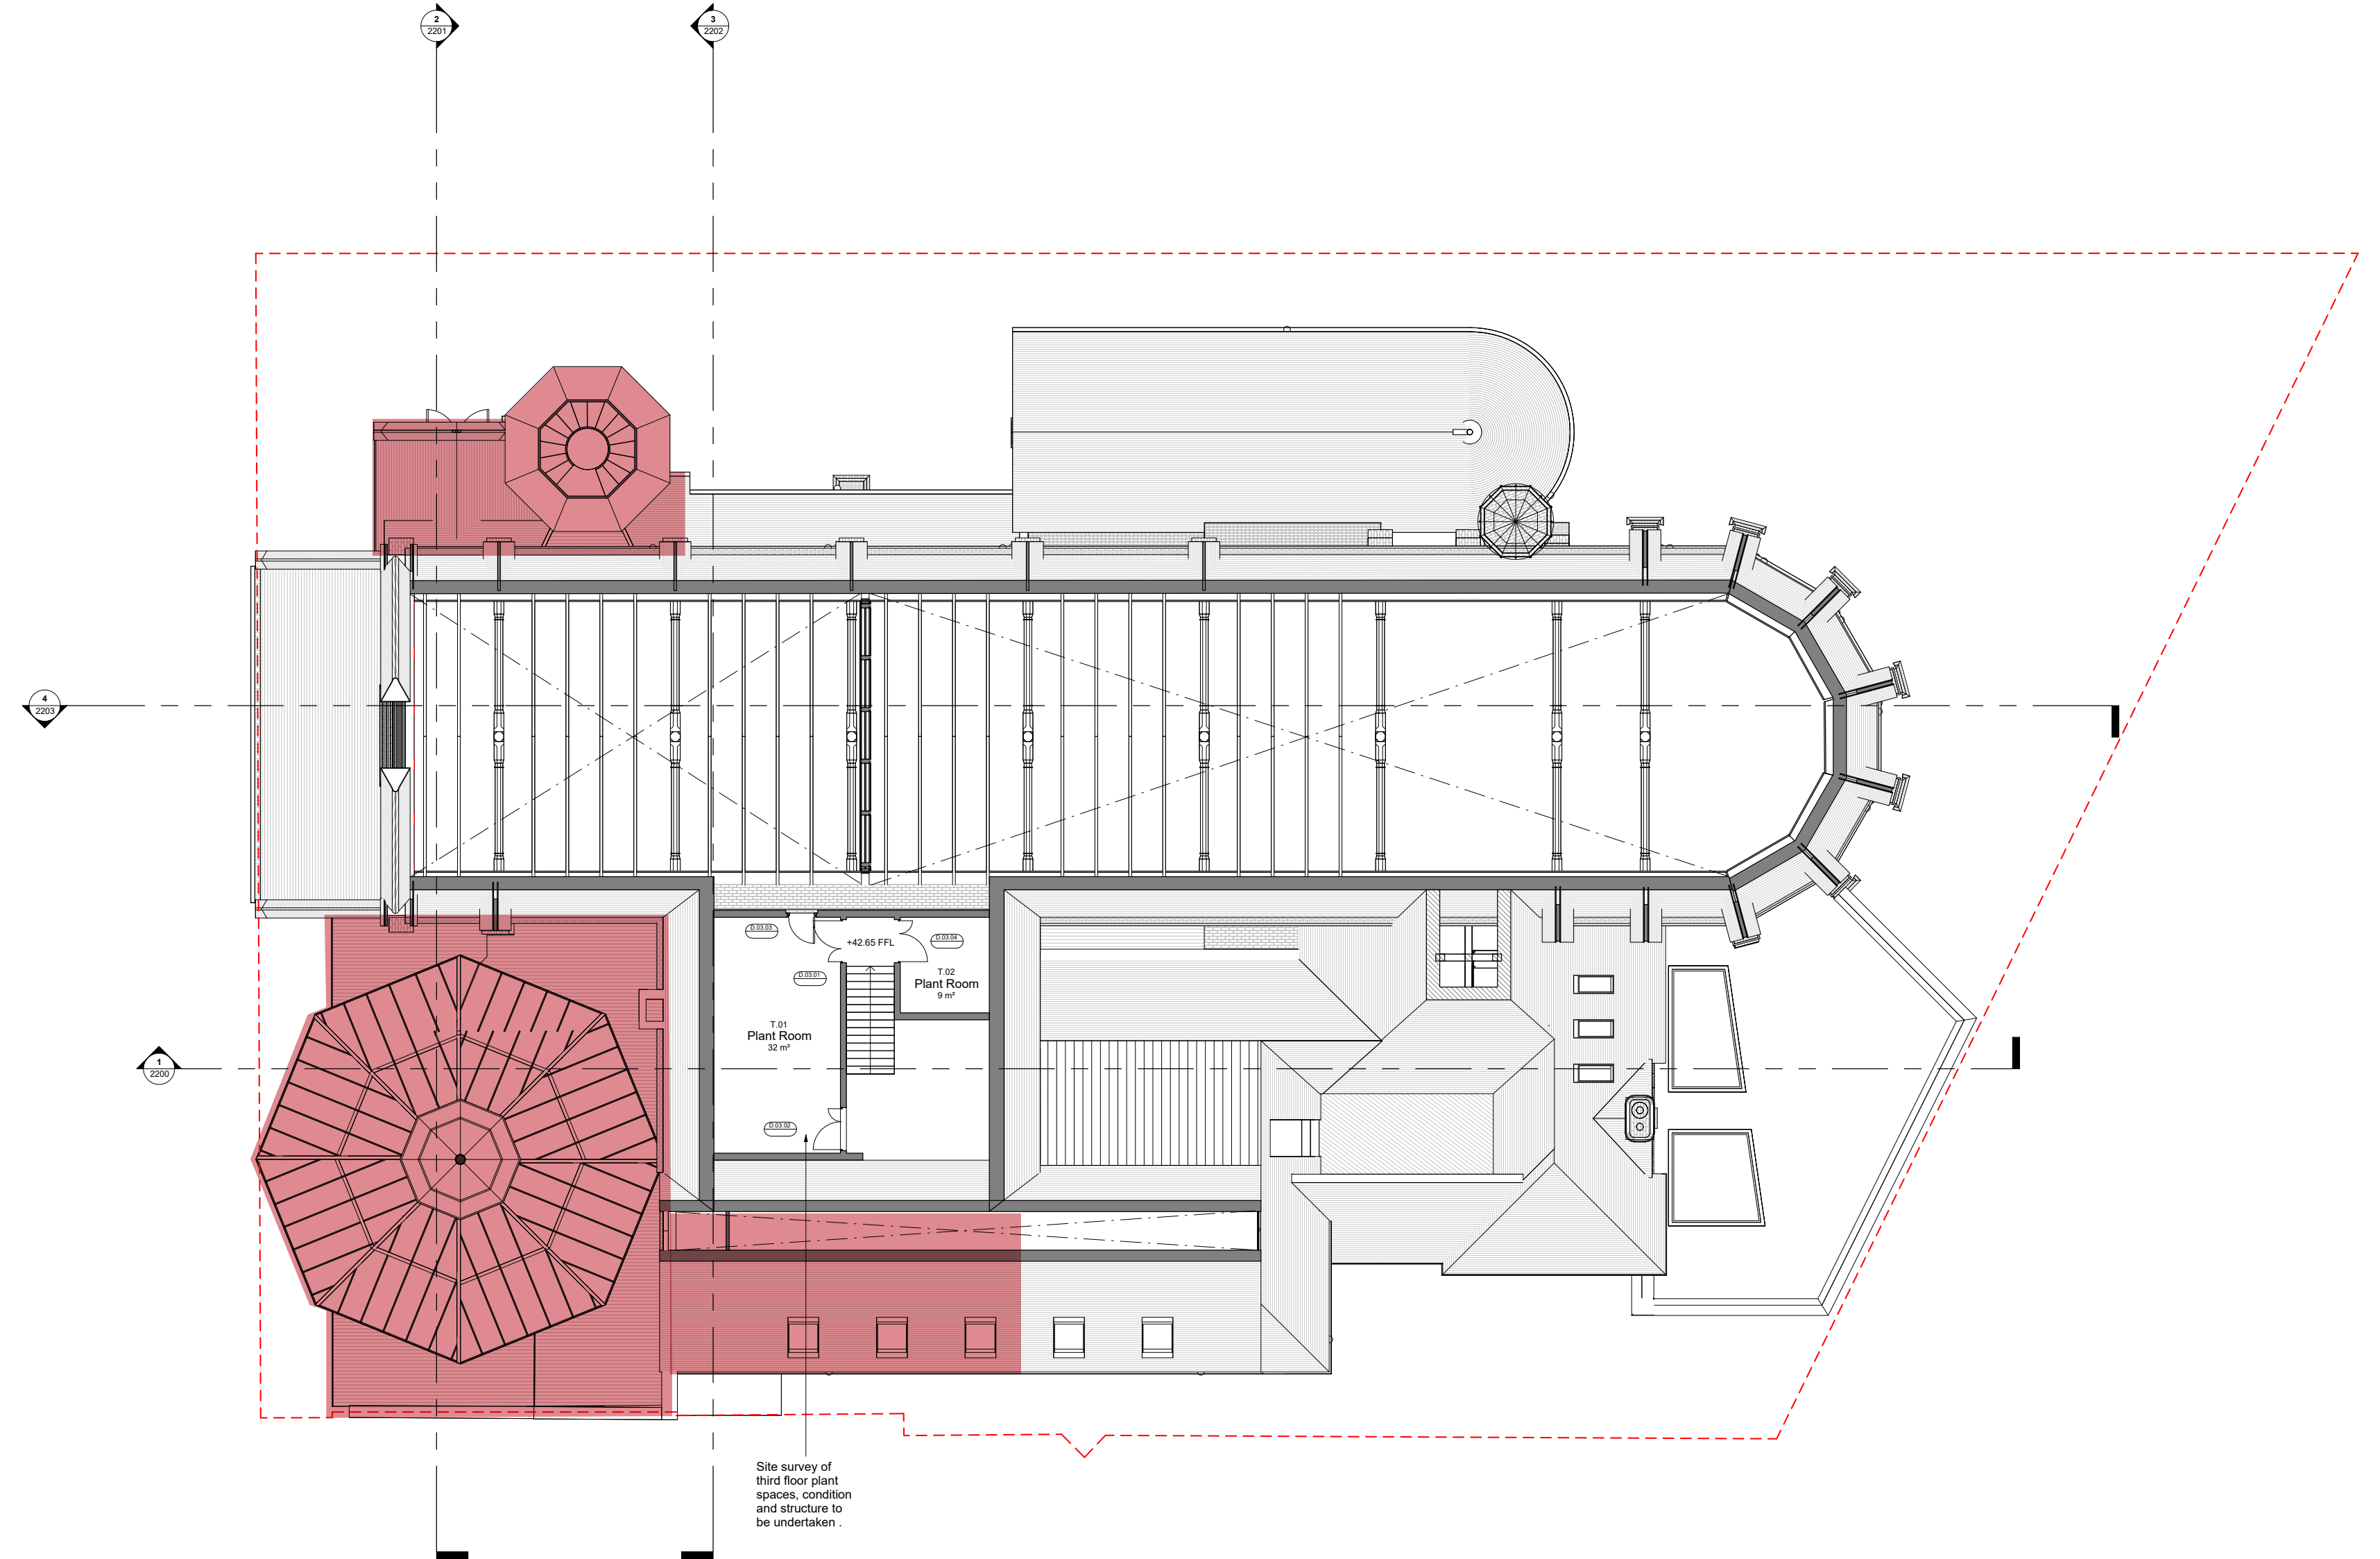


Phase 2 Construction - Ground Floor Plan

 Construction

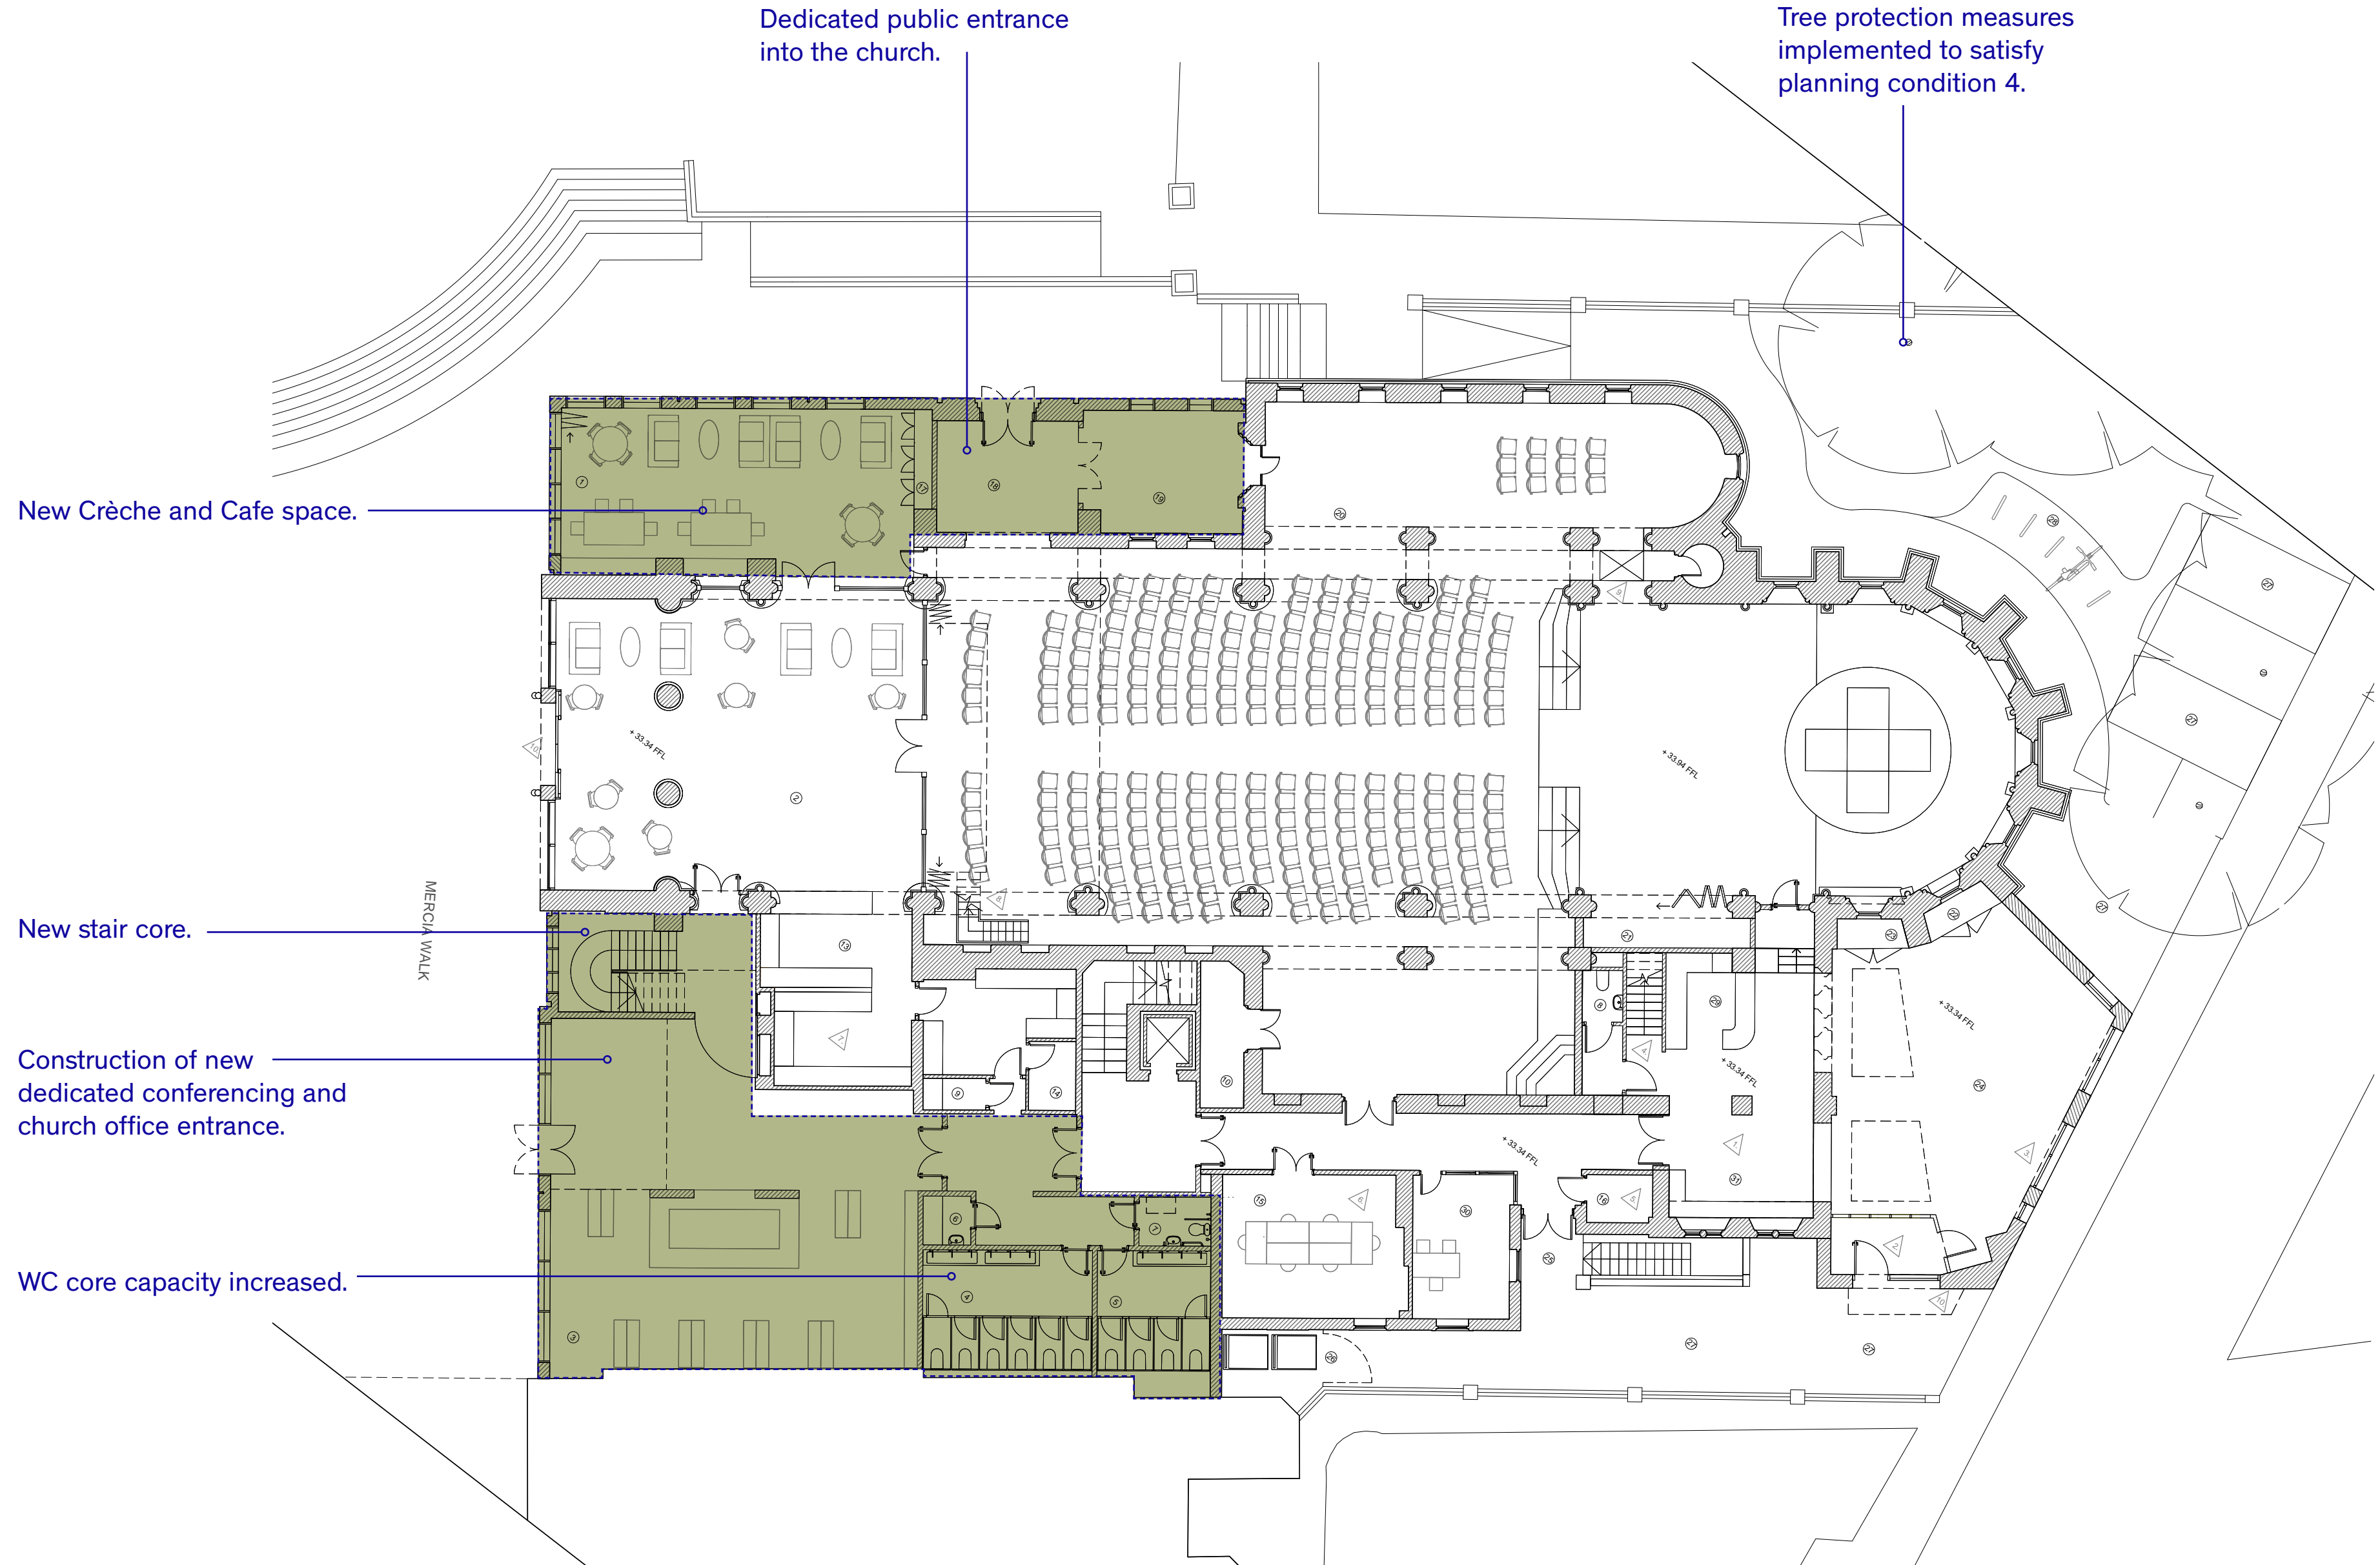


Phase 2 Construction - First Floor Plan

 Construction

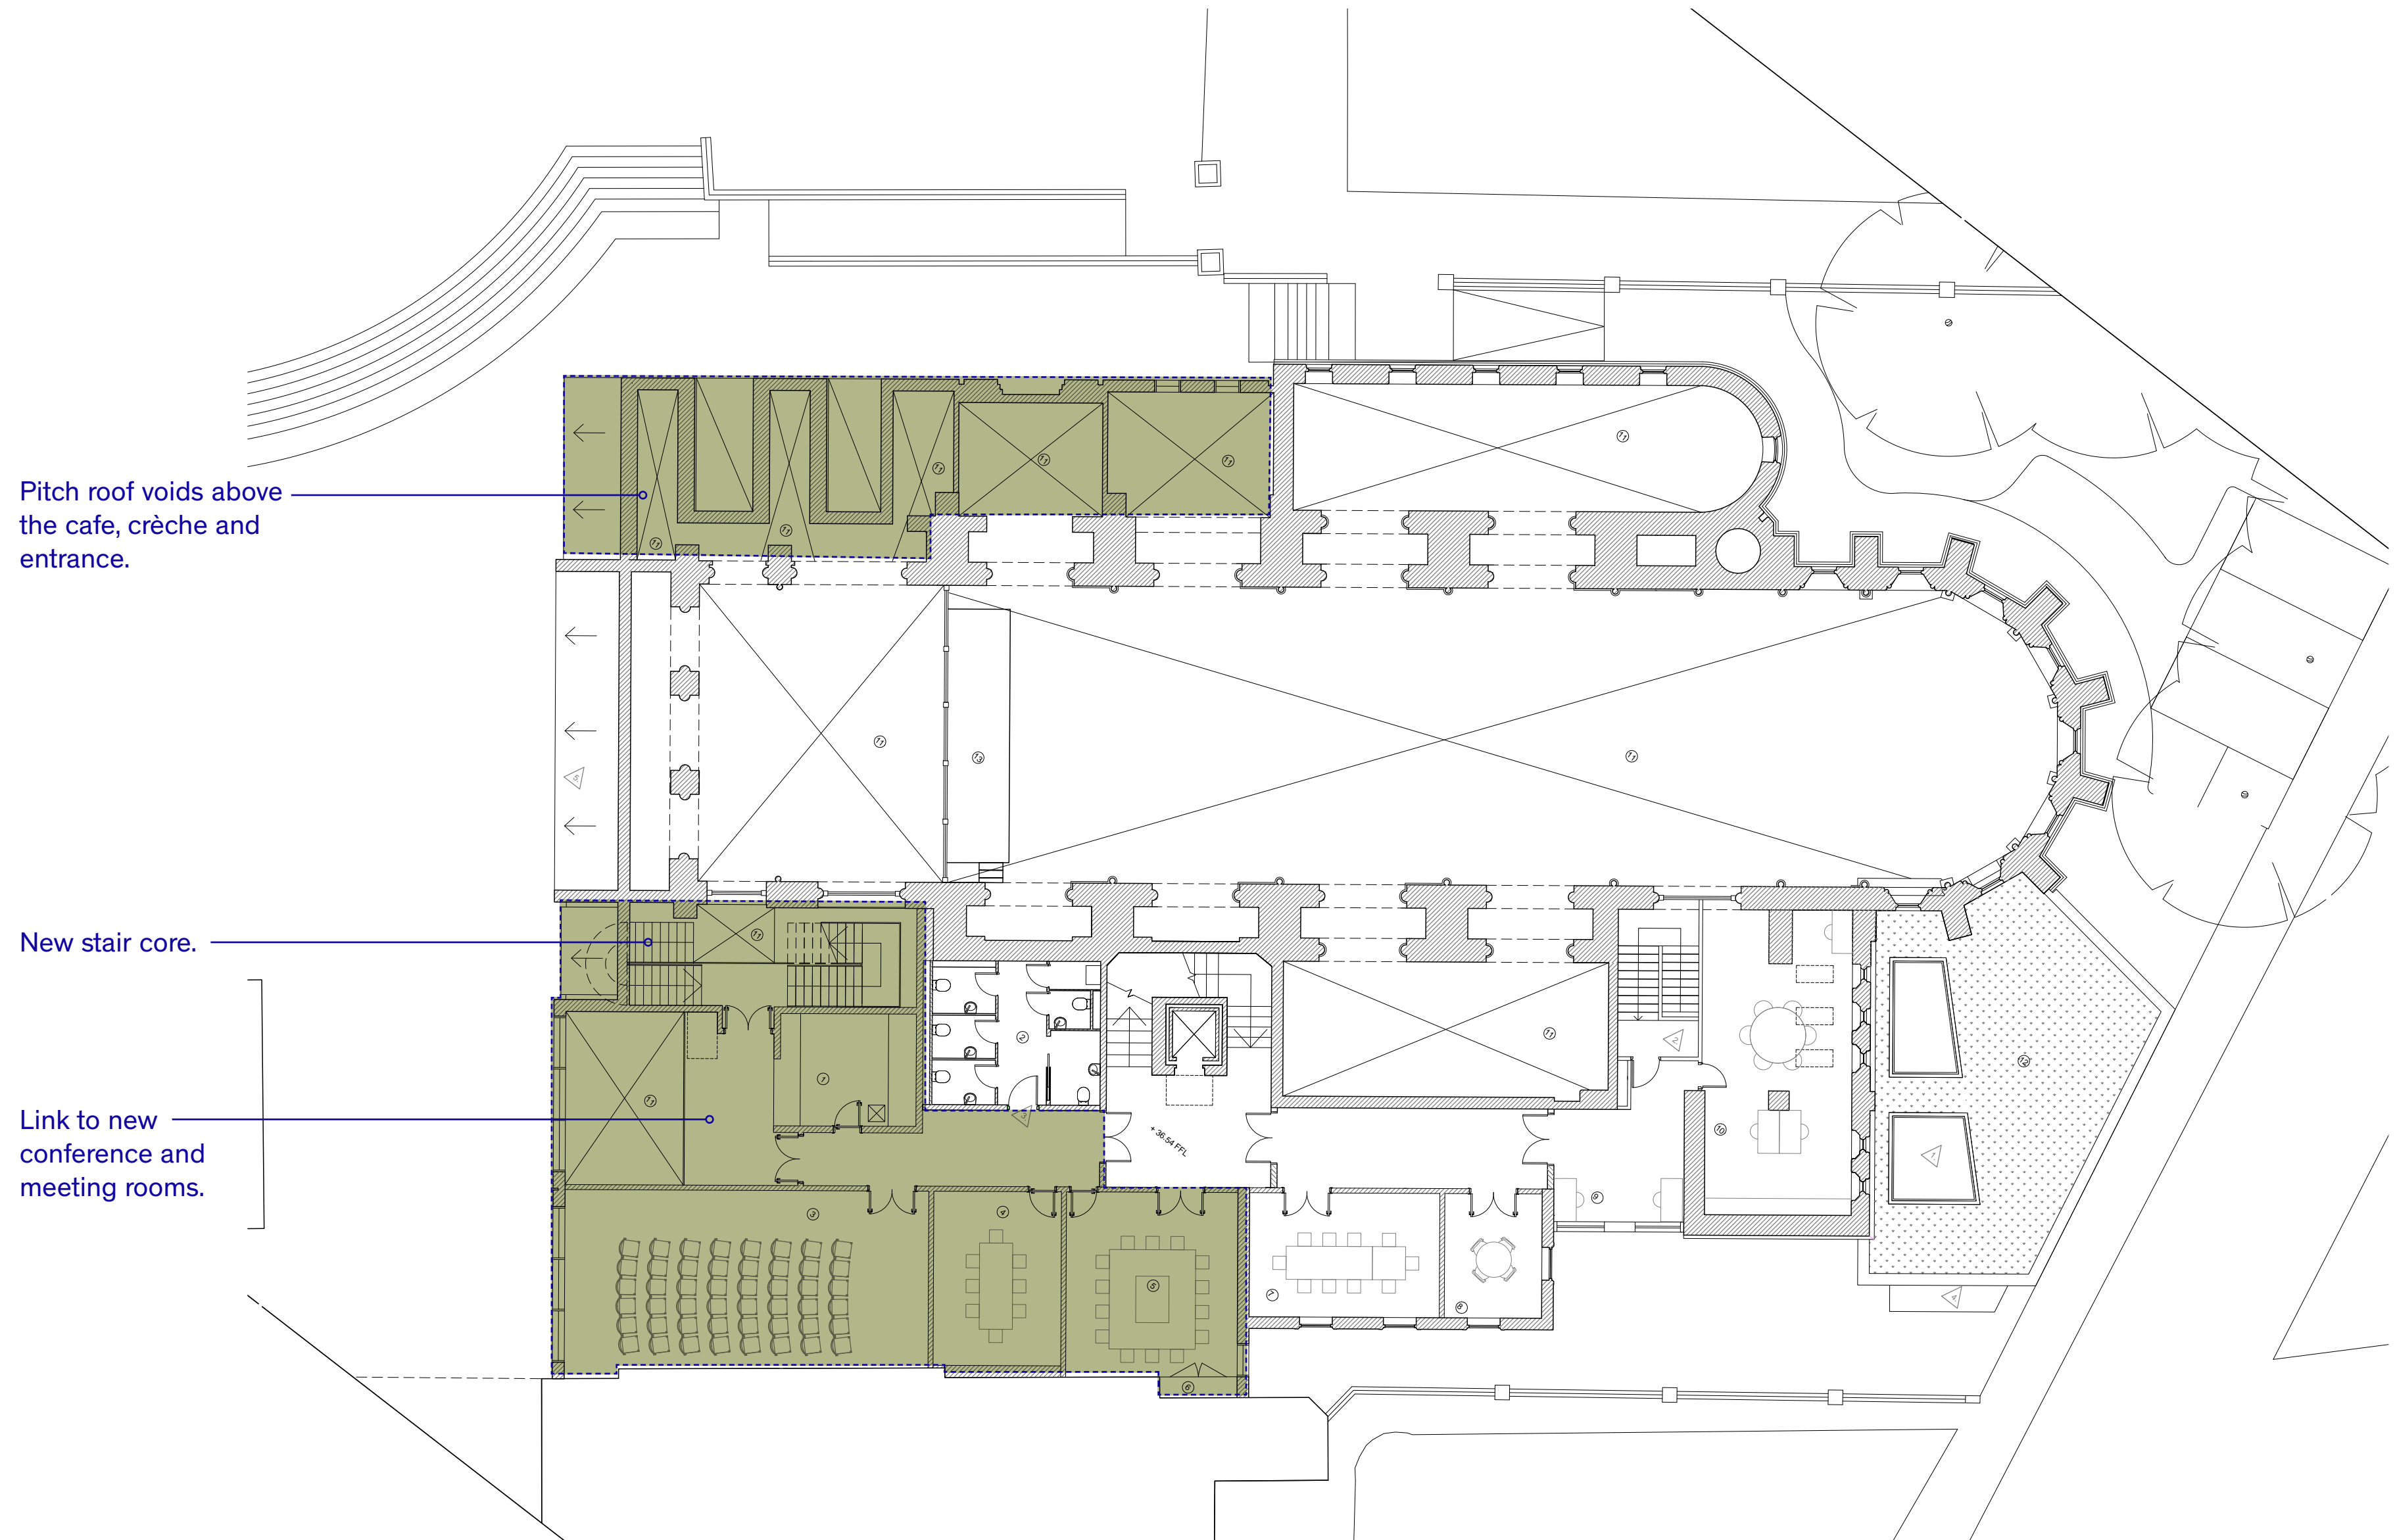


Phase 2 Construction - Second Floor Plan

Construction

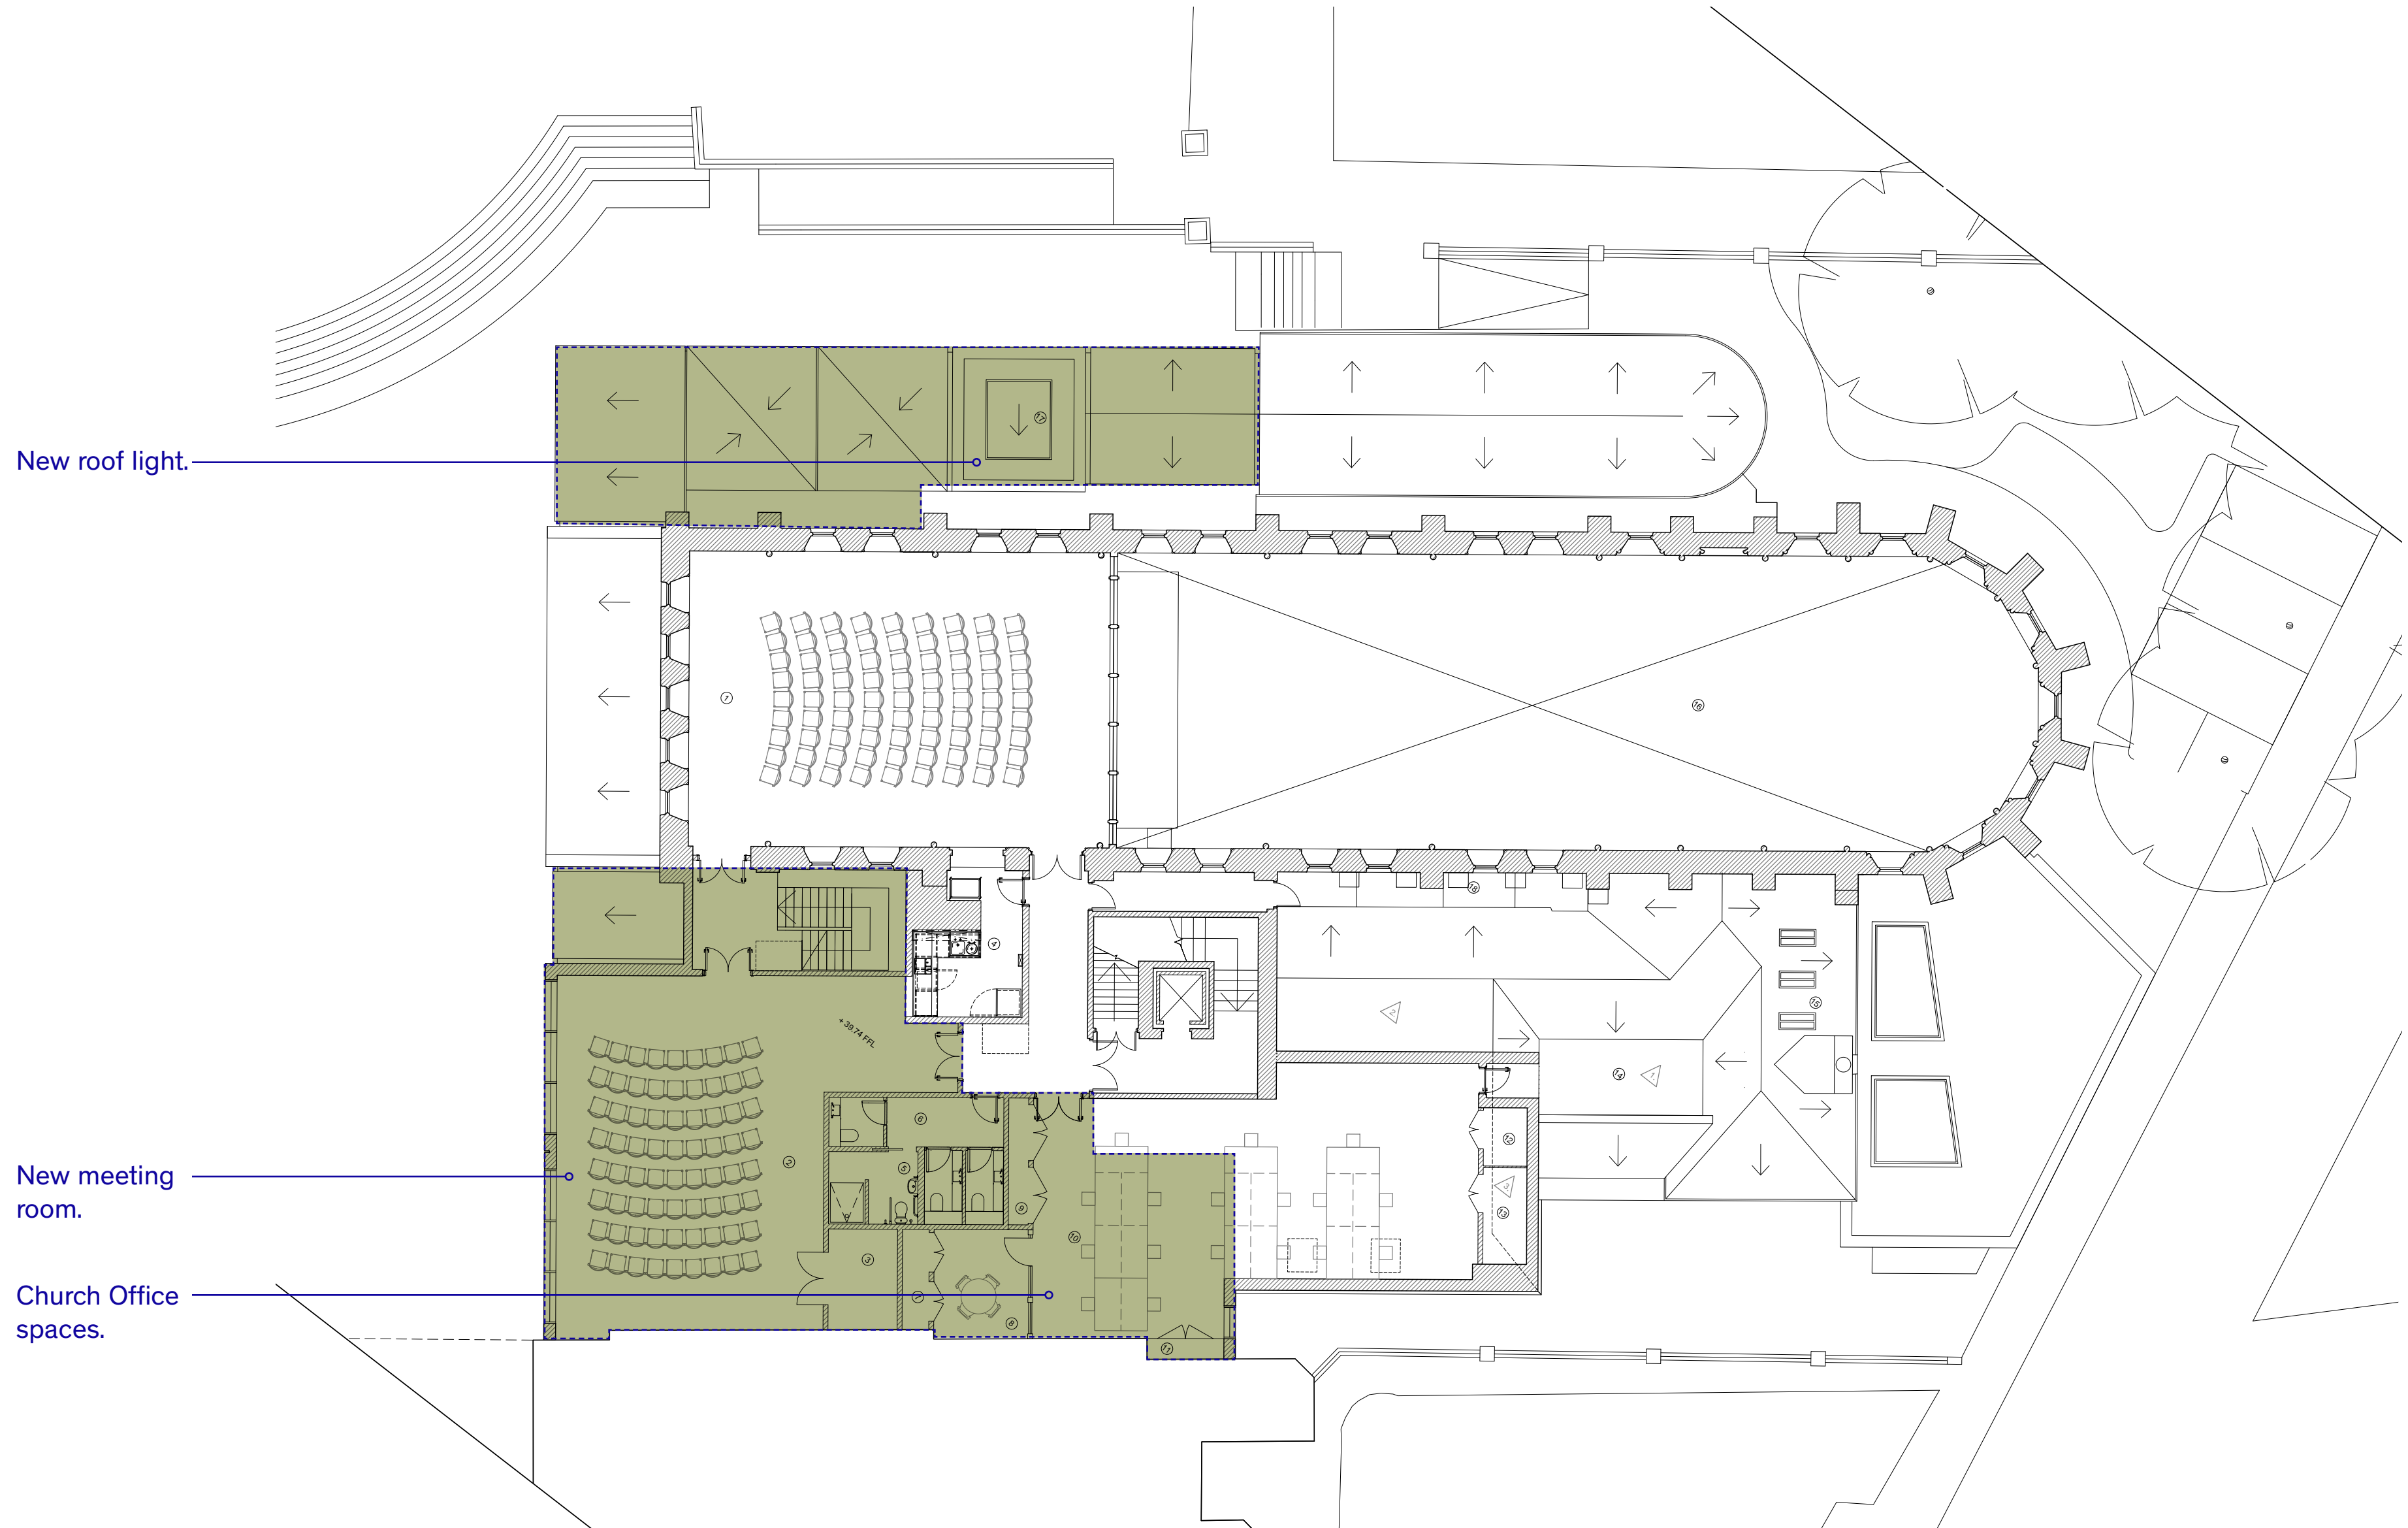

Phase 2 Construction - Third Floor Plan

 Construction

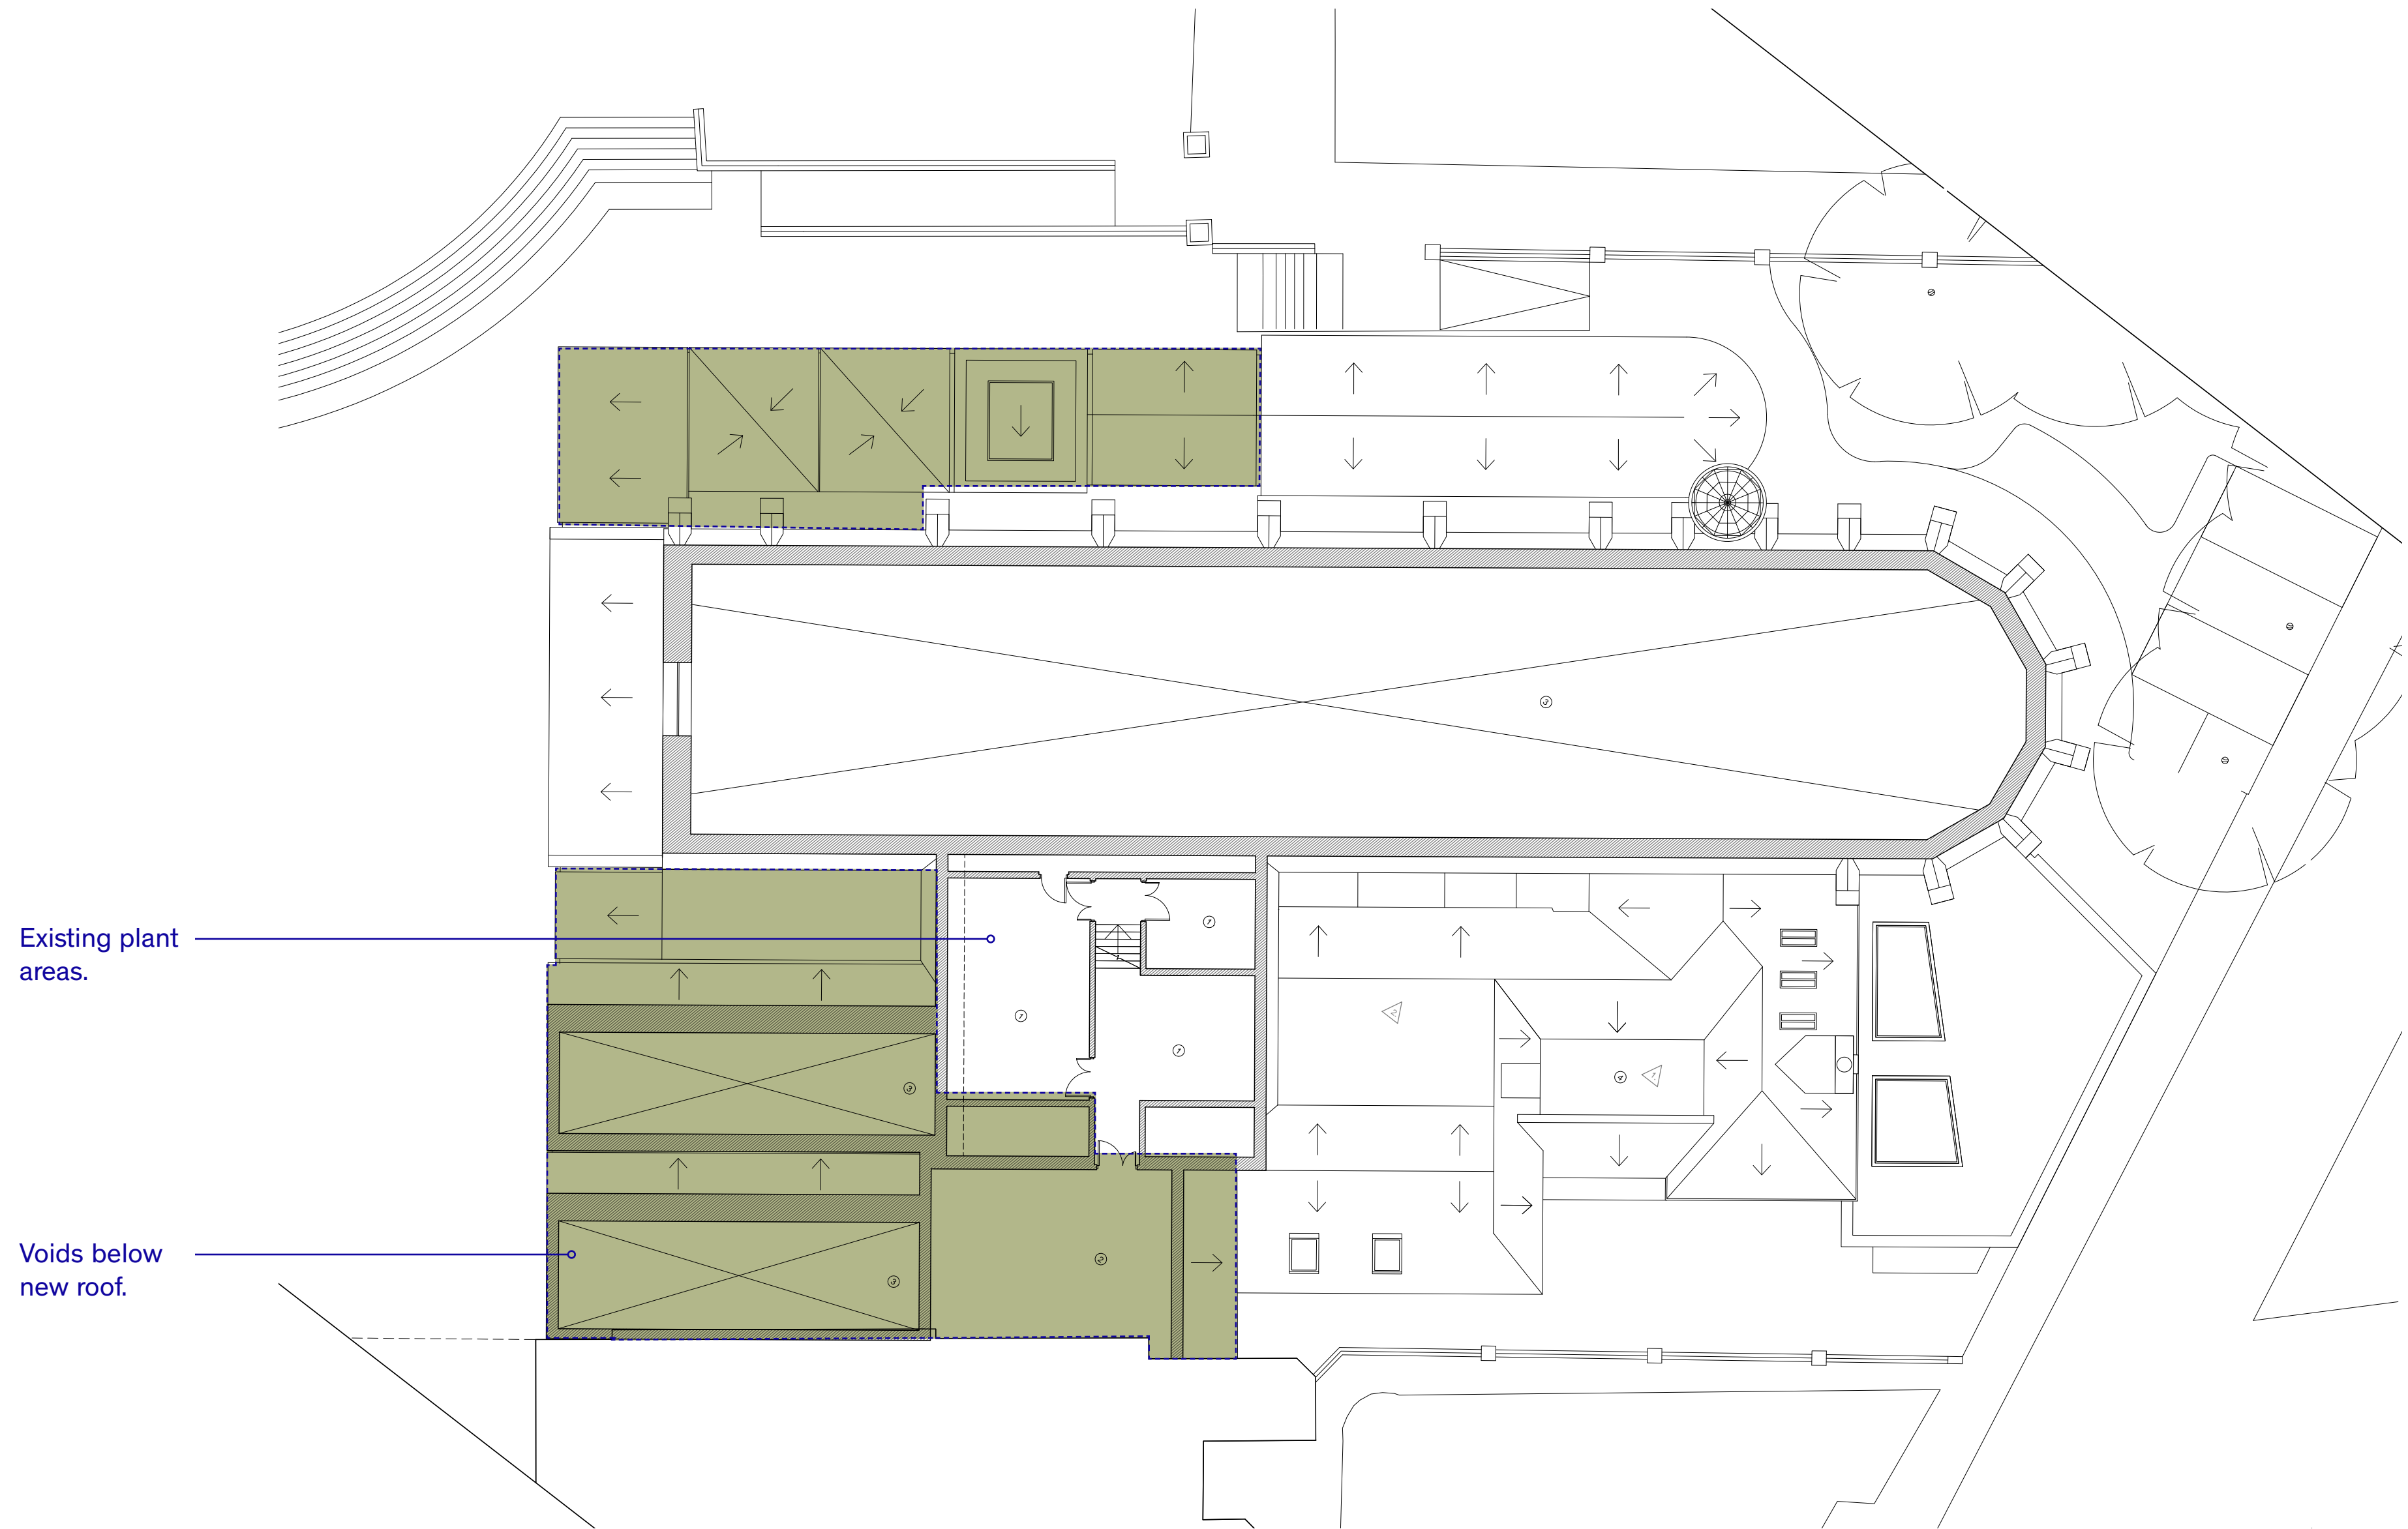

60a Weston Street
London SE1 3QJ
+44 (0) 20 3151 1515

hello@fathomarchitects.com

[LinkedIn](#)
[Instagram](#)