



© Fathom Architects 2017
 - All dimensions are in millimeters unless otherwise noted
 - All levels are in meters above Ordnance Datum (AOD) unless otherwise noted
 - Dimensions take priority, do not scale off the drawing (except for planning purposes)
 - All dimensions to be verified on site
 - Any discrepancies to be notified to Fathom in writing

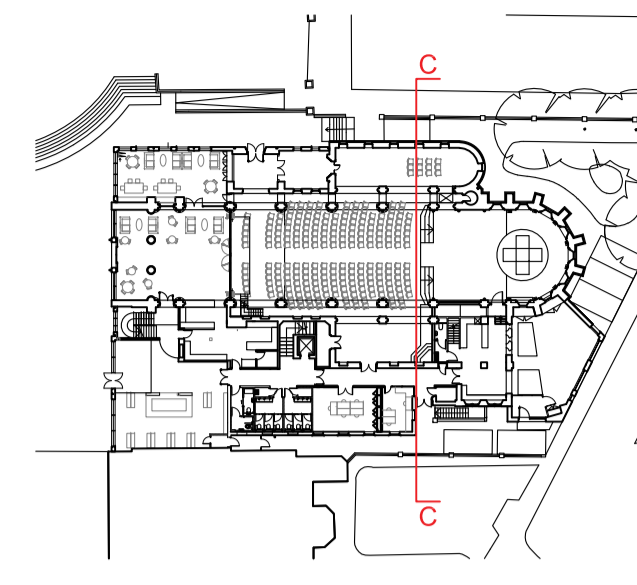

- Key:
1. Side Chapel
 2. Congregation Area
 3. Corridor
 4. New Breakout Space
 5. New External Plant Area
 6. Air Source Heat Pump (ASHPs will be no taller than the parapet height)

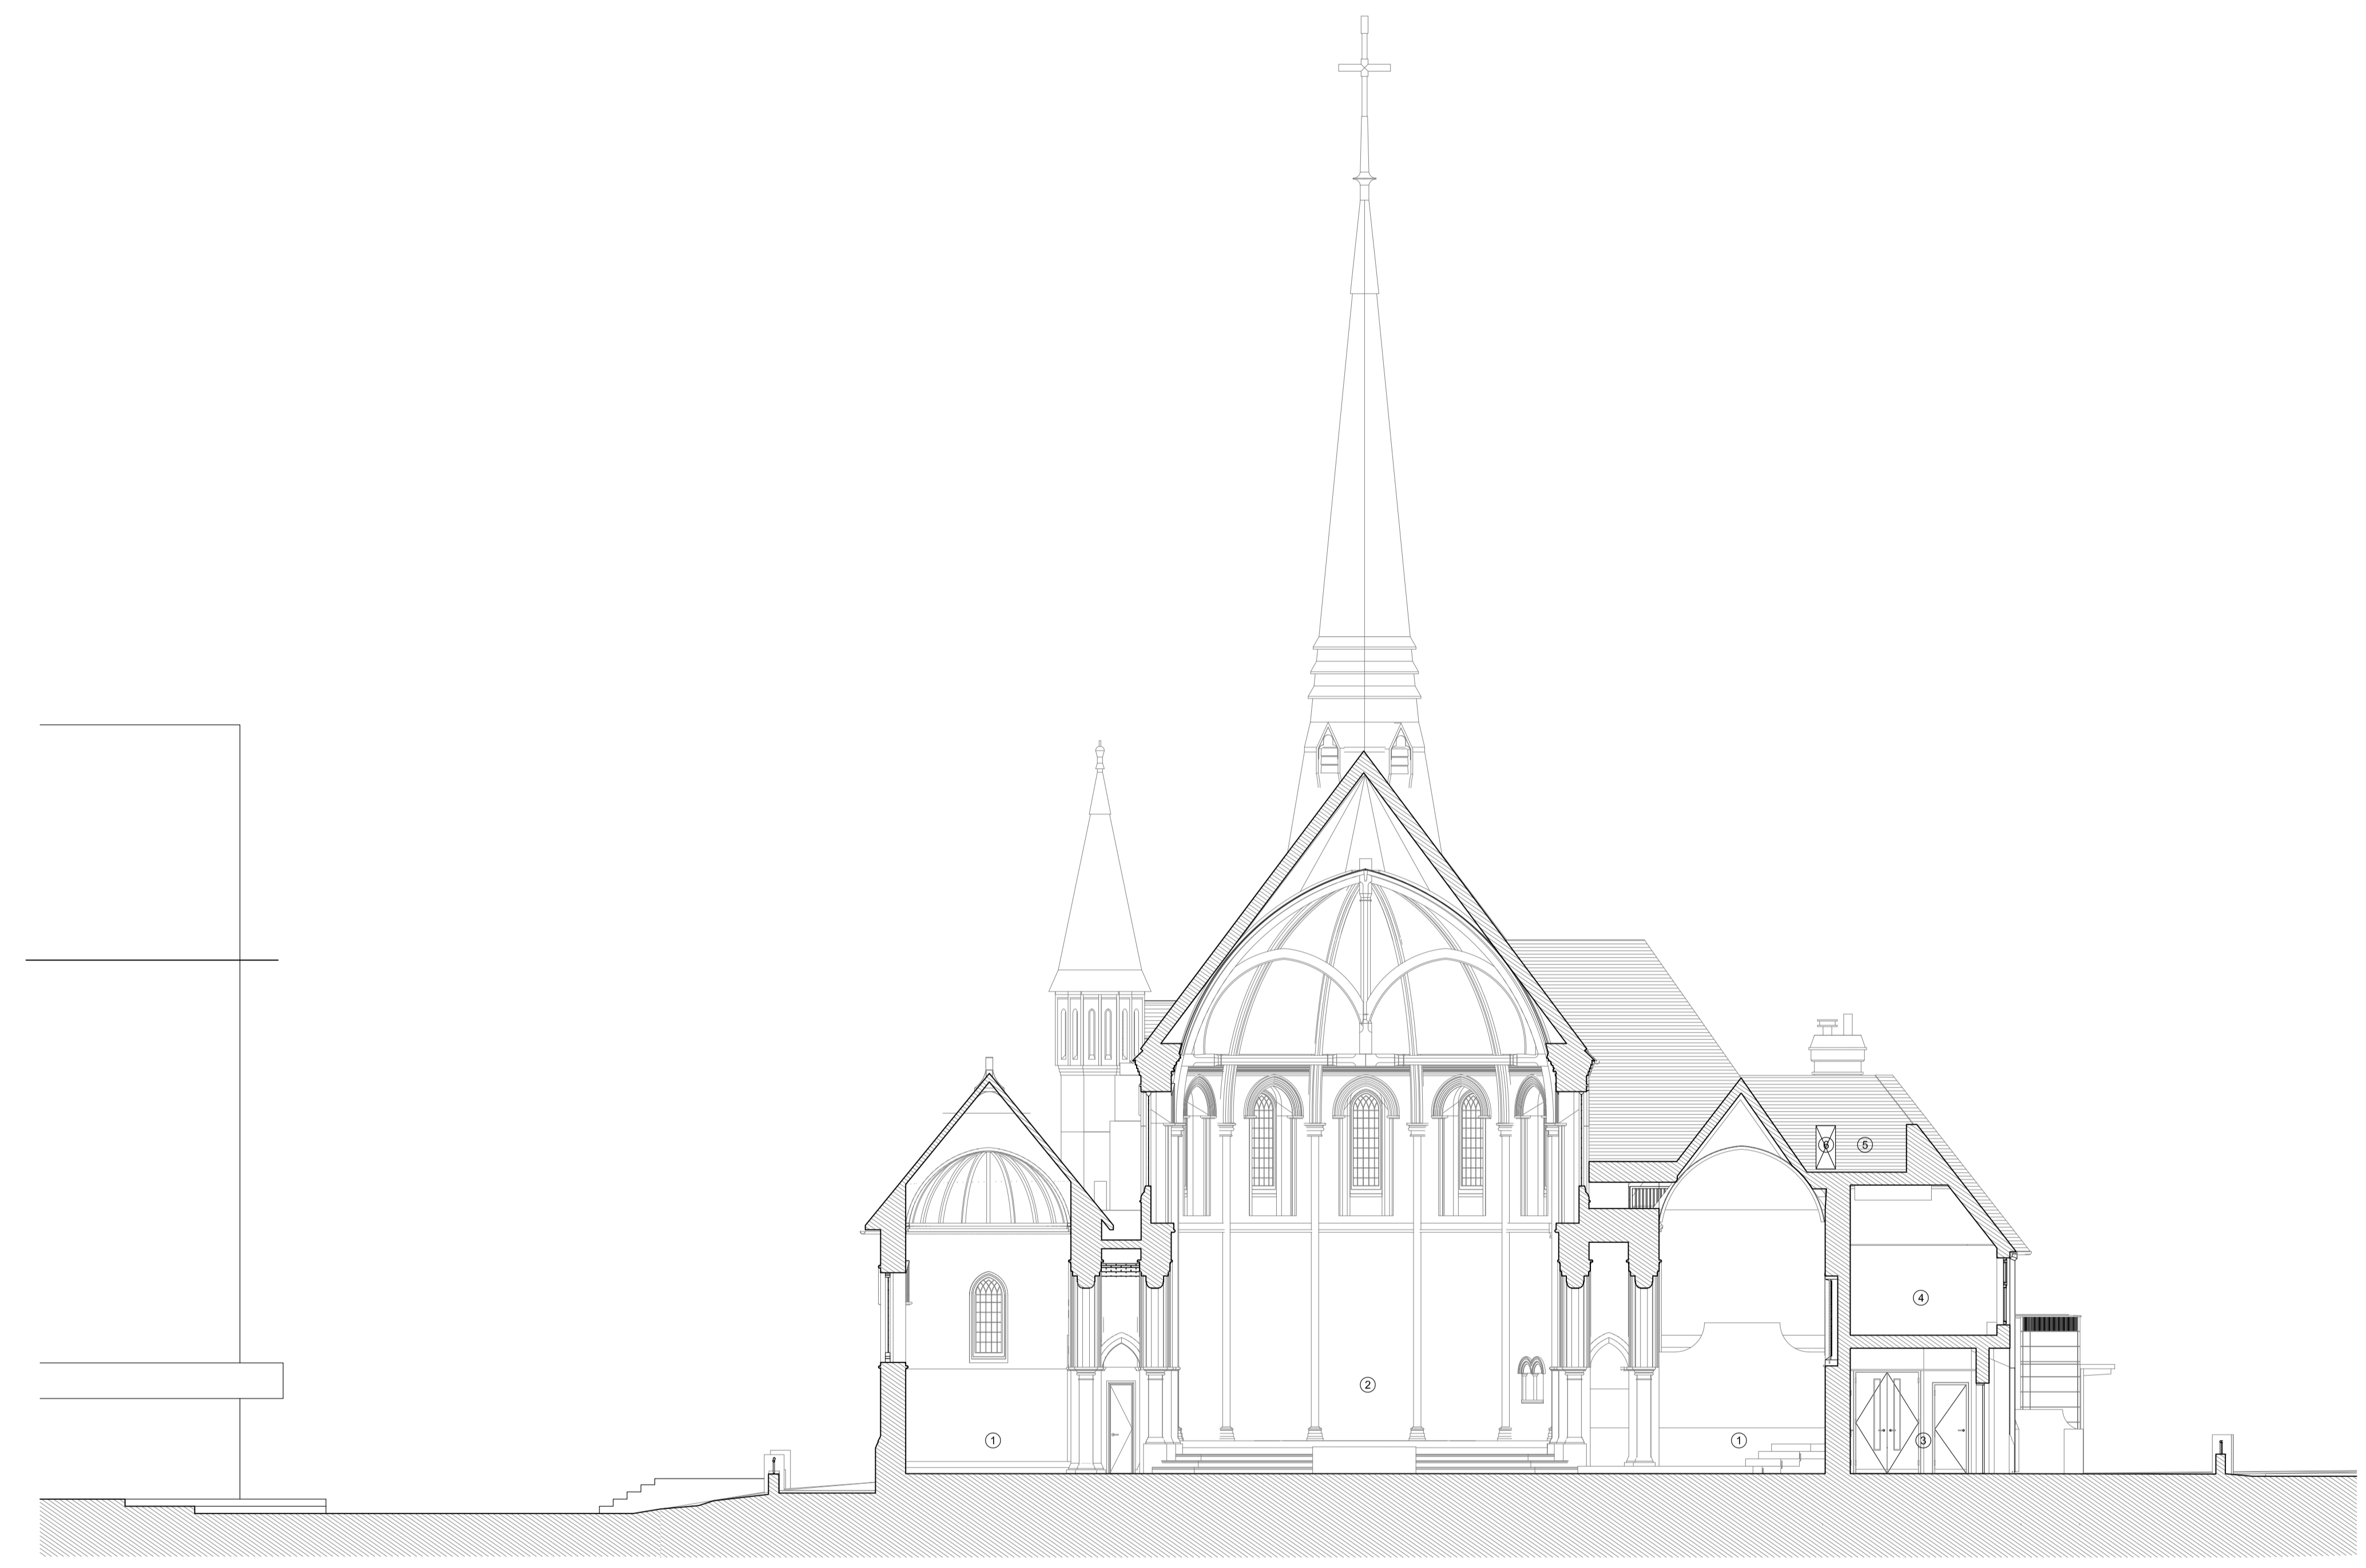


Rev.	Date	Reason for issue
00	13.12.24	Issue for planning

Fathom Architects
 +44 (0) 20 3151 1515
 fathomarchitects.com

Christ Church Woking PCC
 Jubilee Square
 Woking
 GU21 6YG

Project
 Christ Church Woking

Title
 Proposed Short Section CC

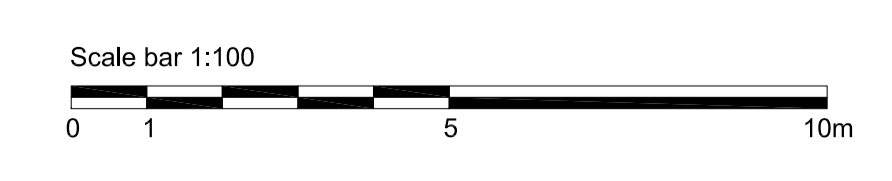

Scale	Paper size	Scale	Paper size
1:100	@ A1	1:200	@ A3
Project no.	Drawing no.	Rev.	
0051	F2102	00	